

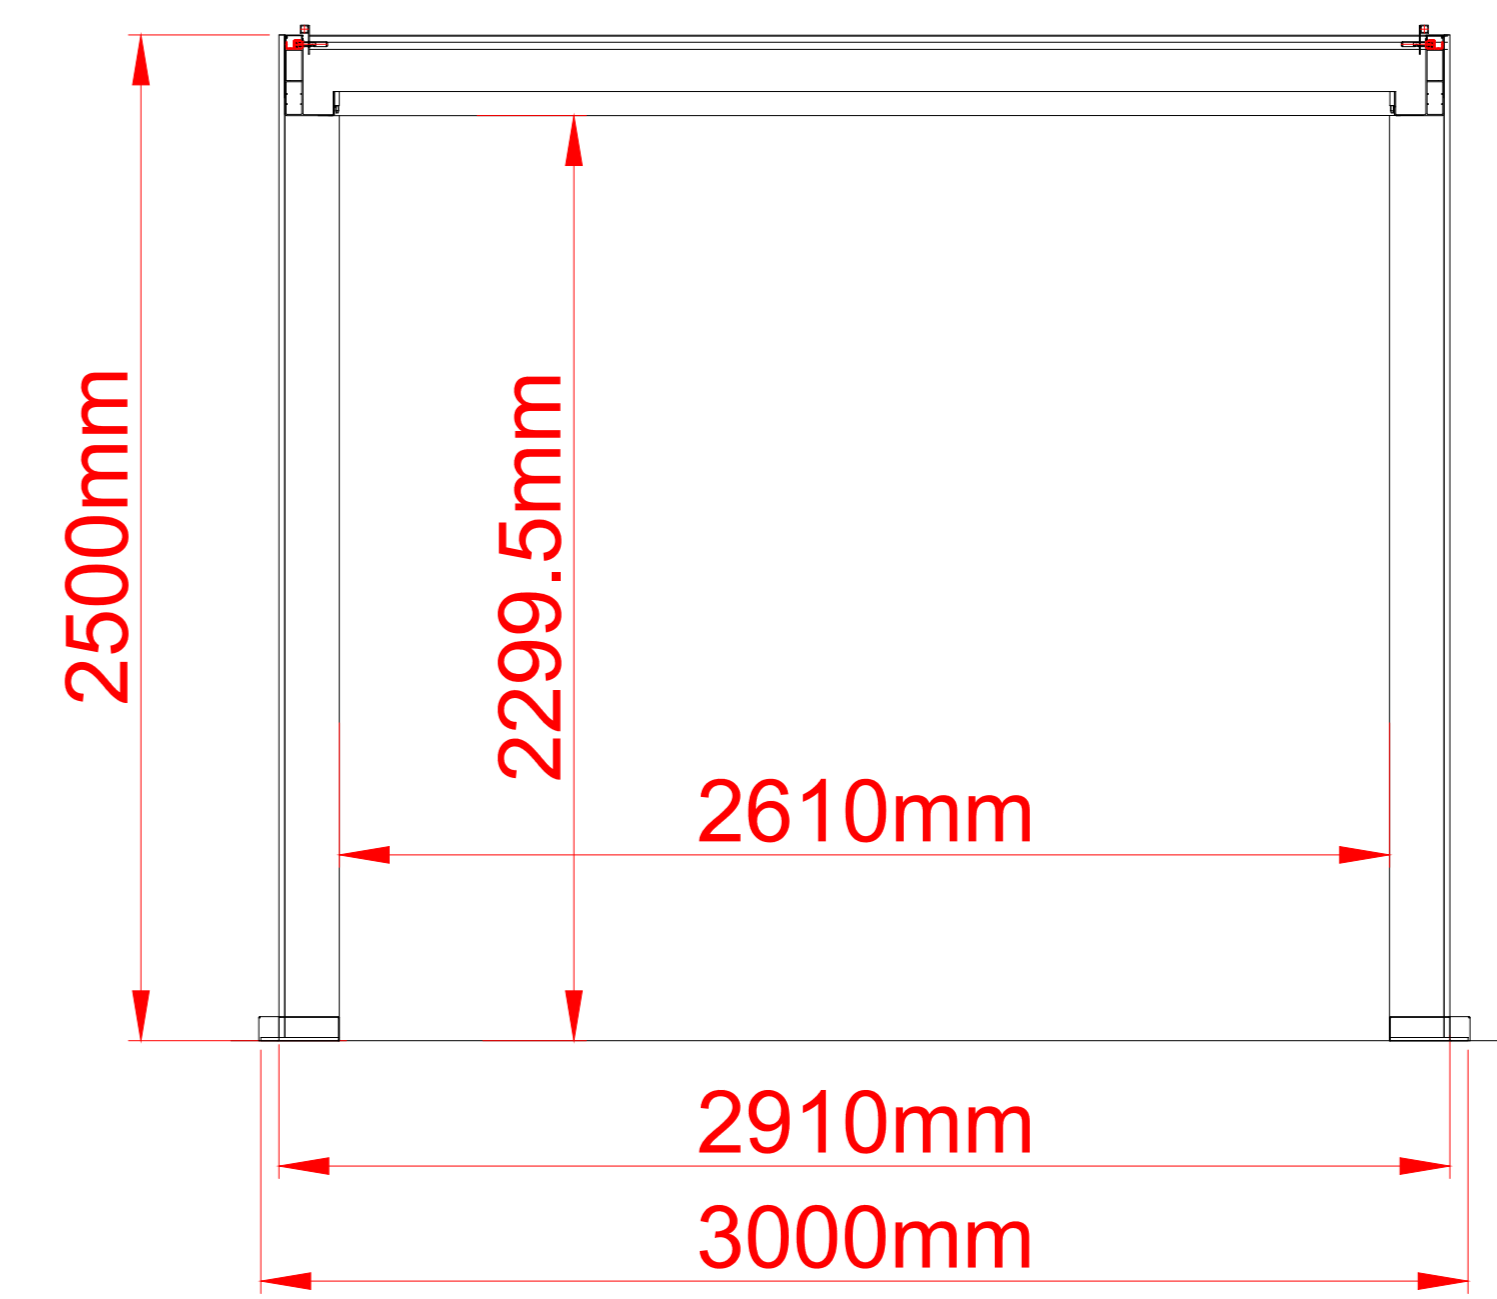


PLAN VIEW

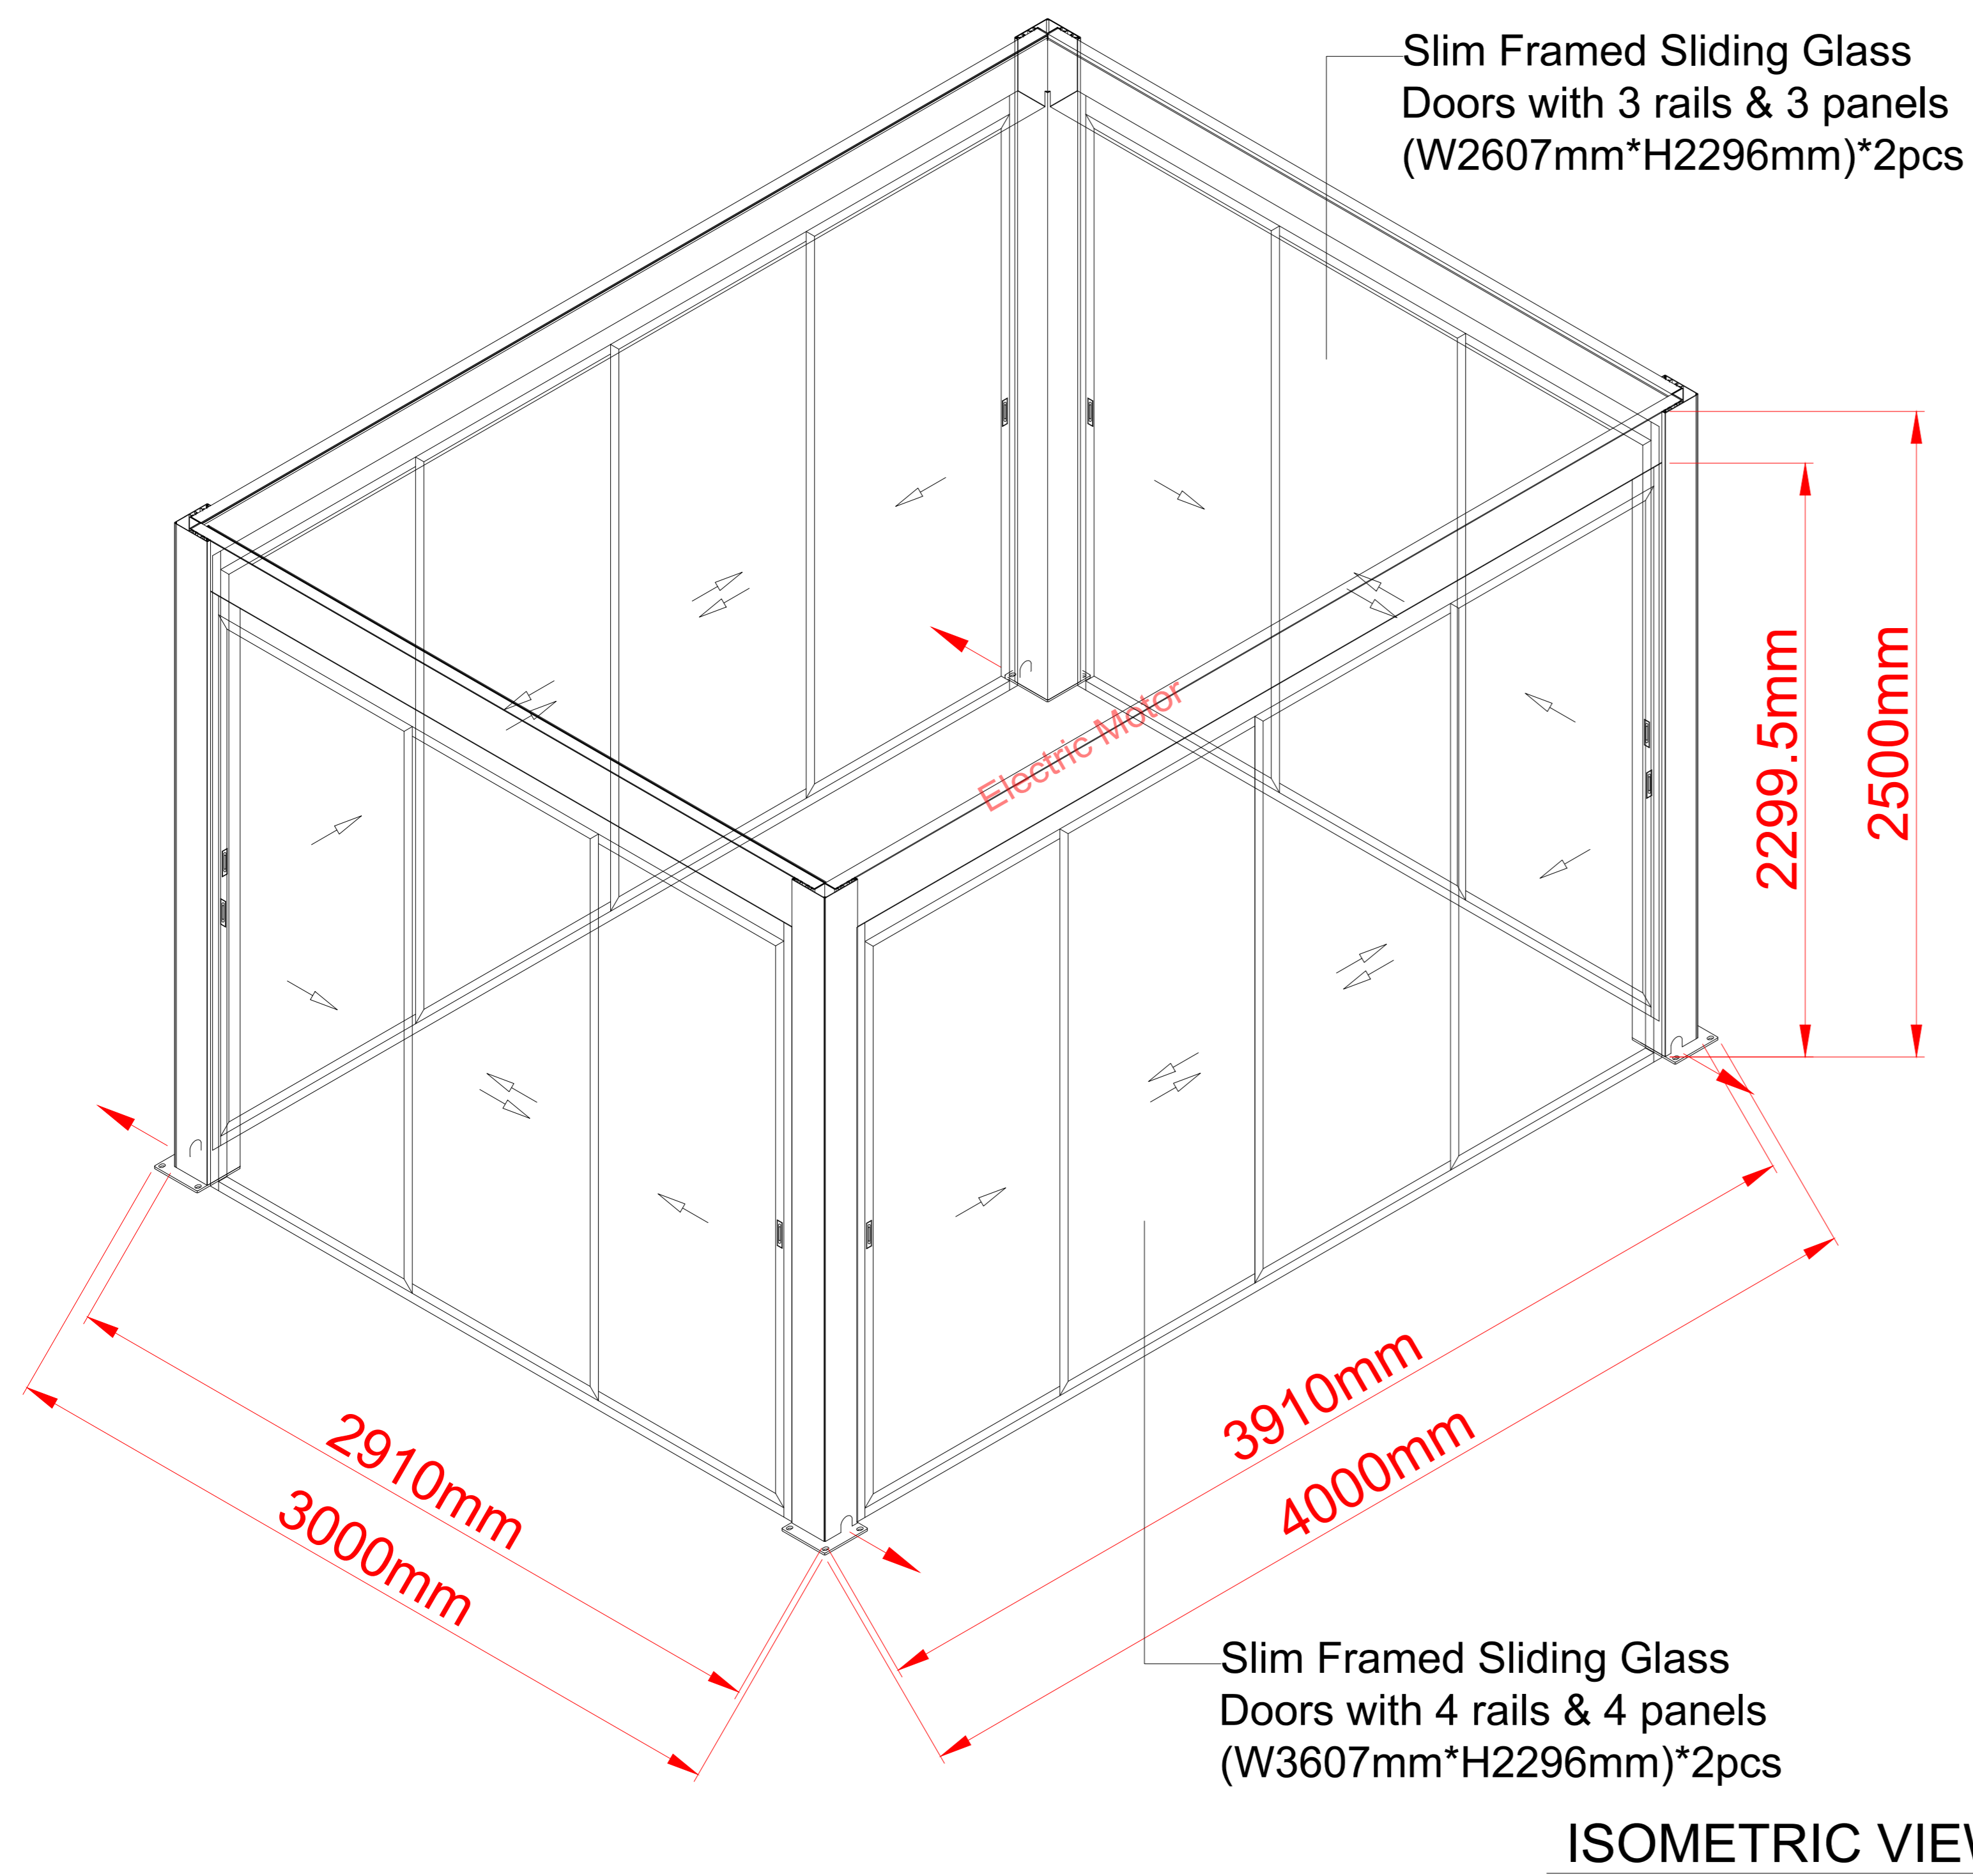

ELEVATION VIEW-1

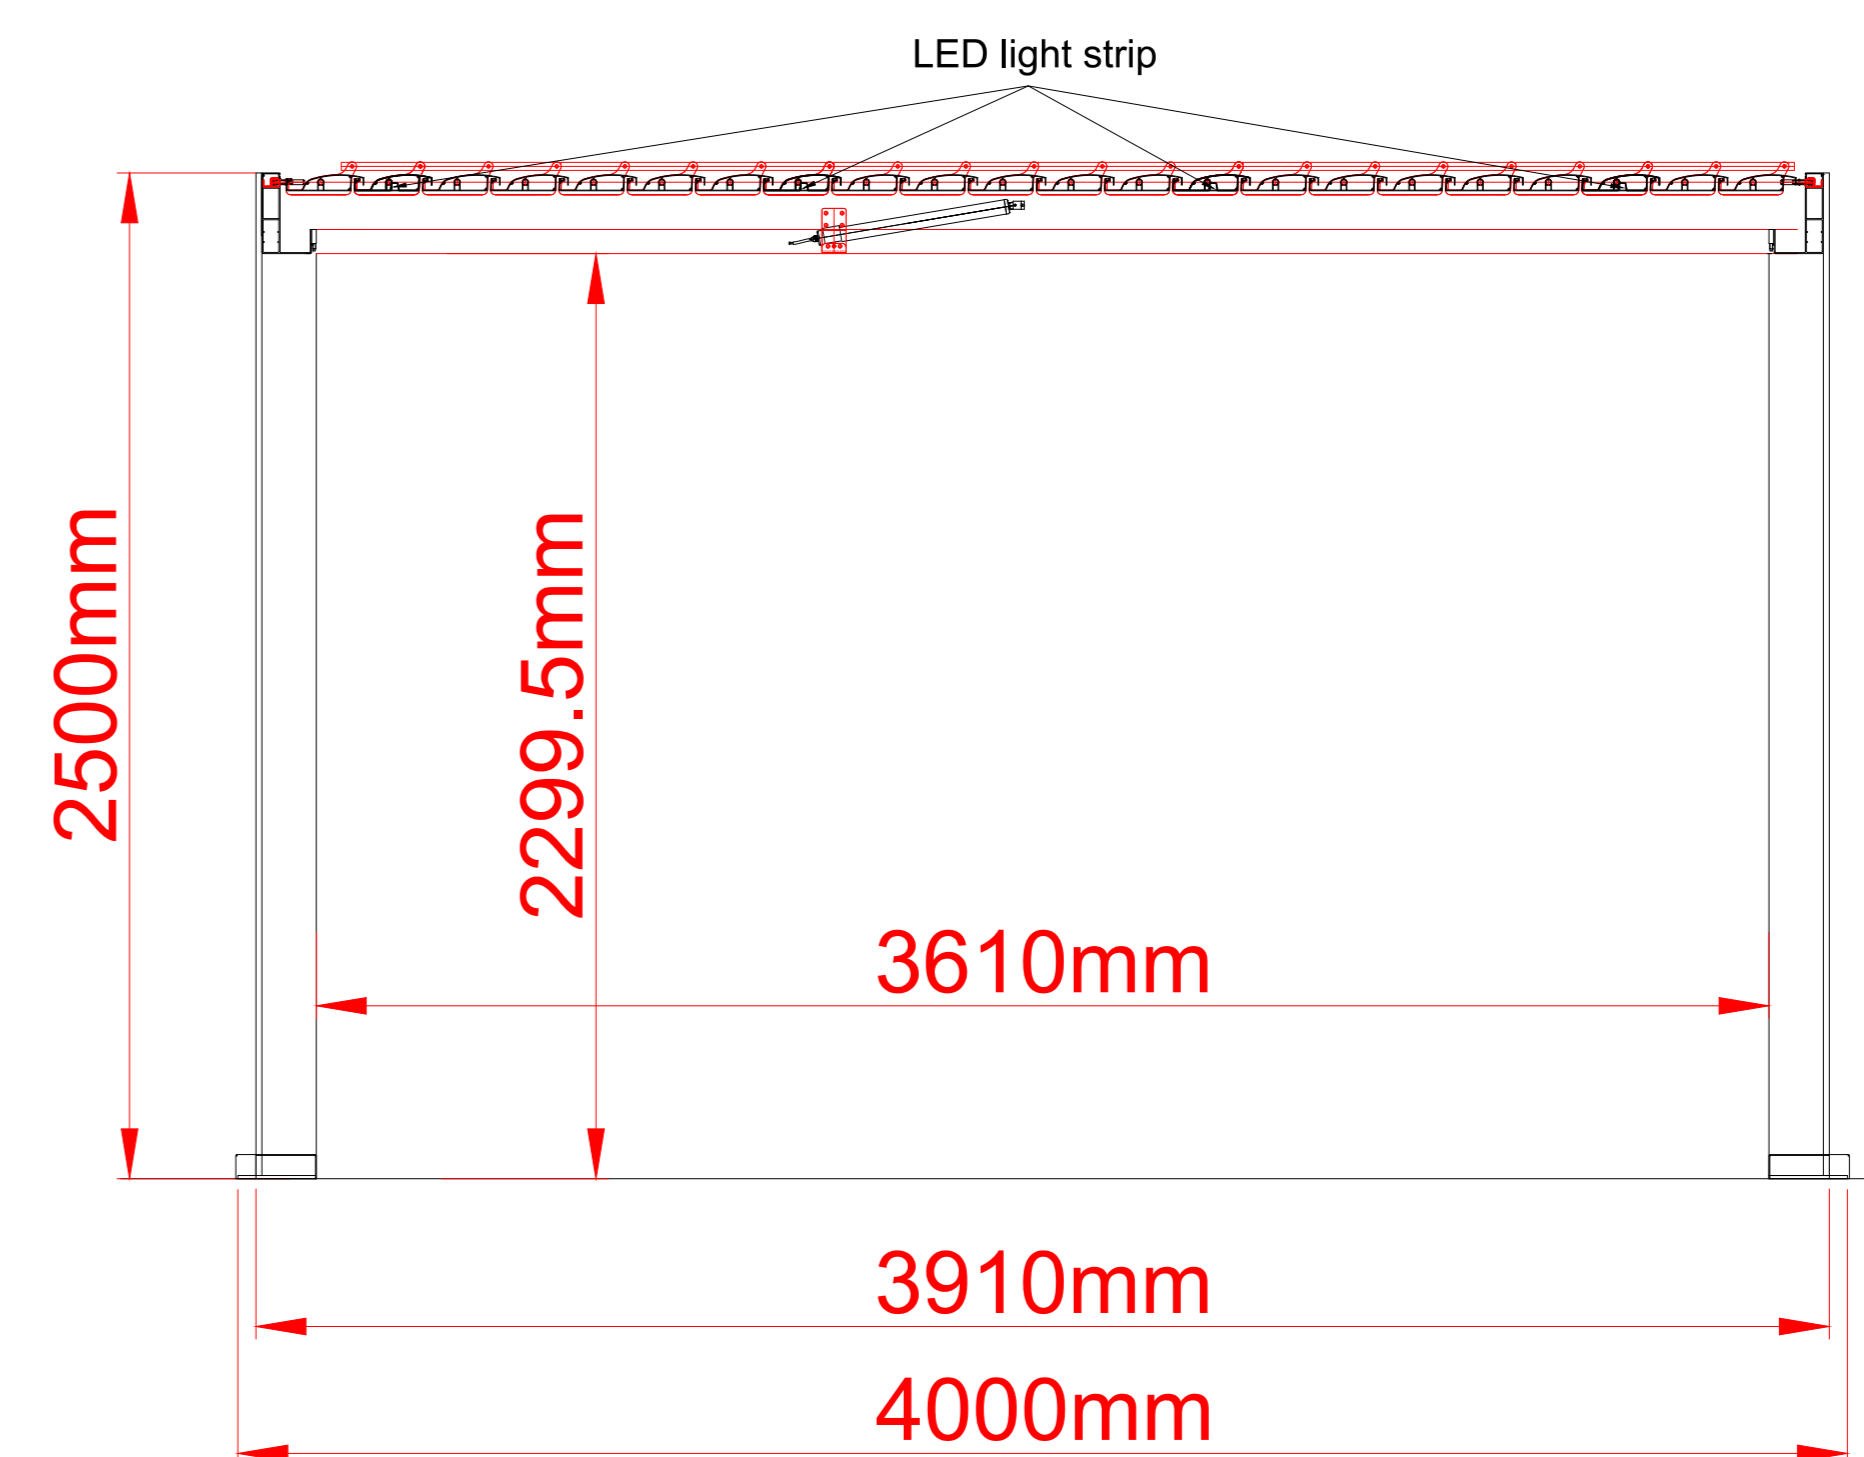

ELEVATION VIEW-2