




ISOMETRIC VIEW

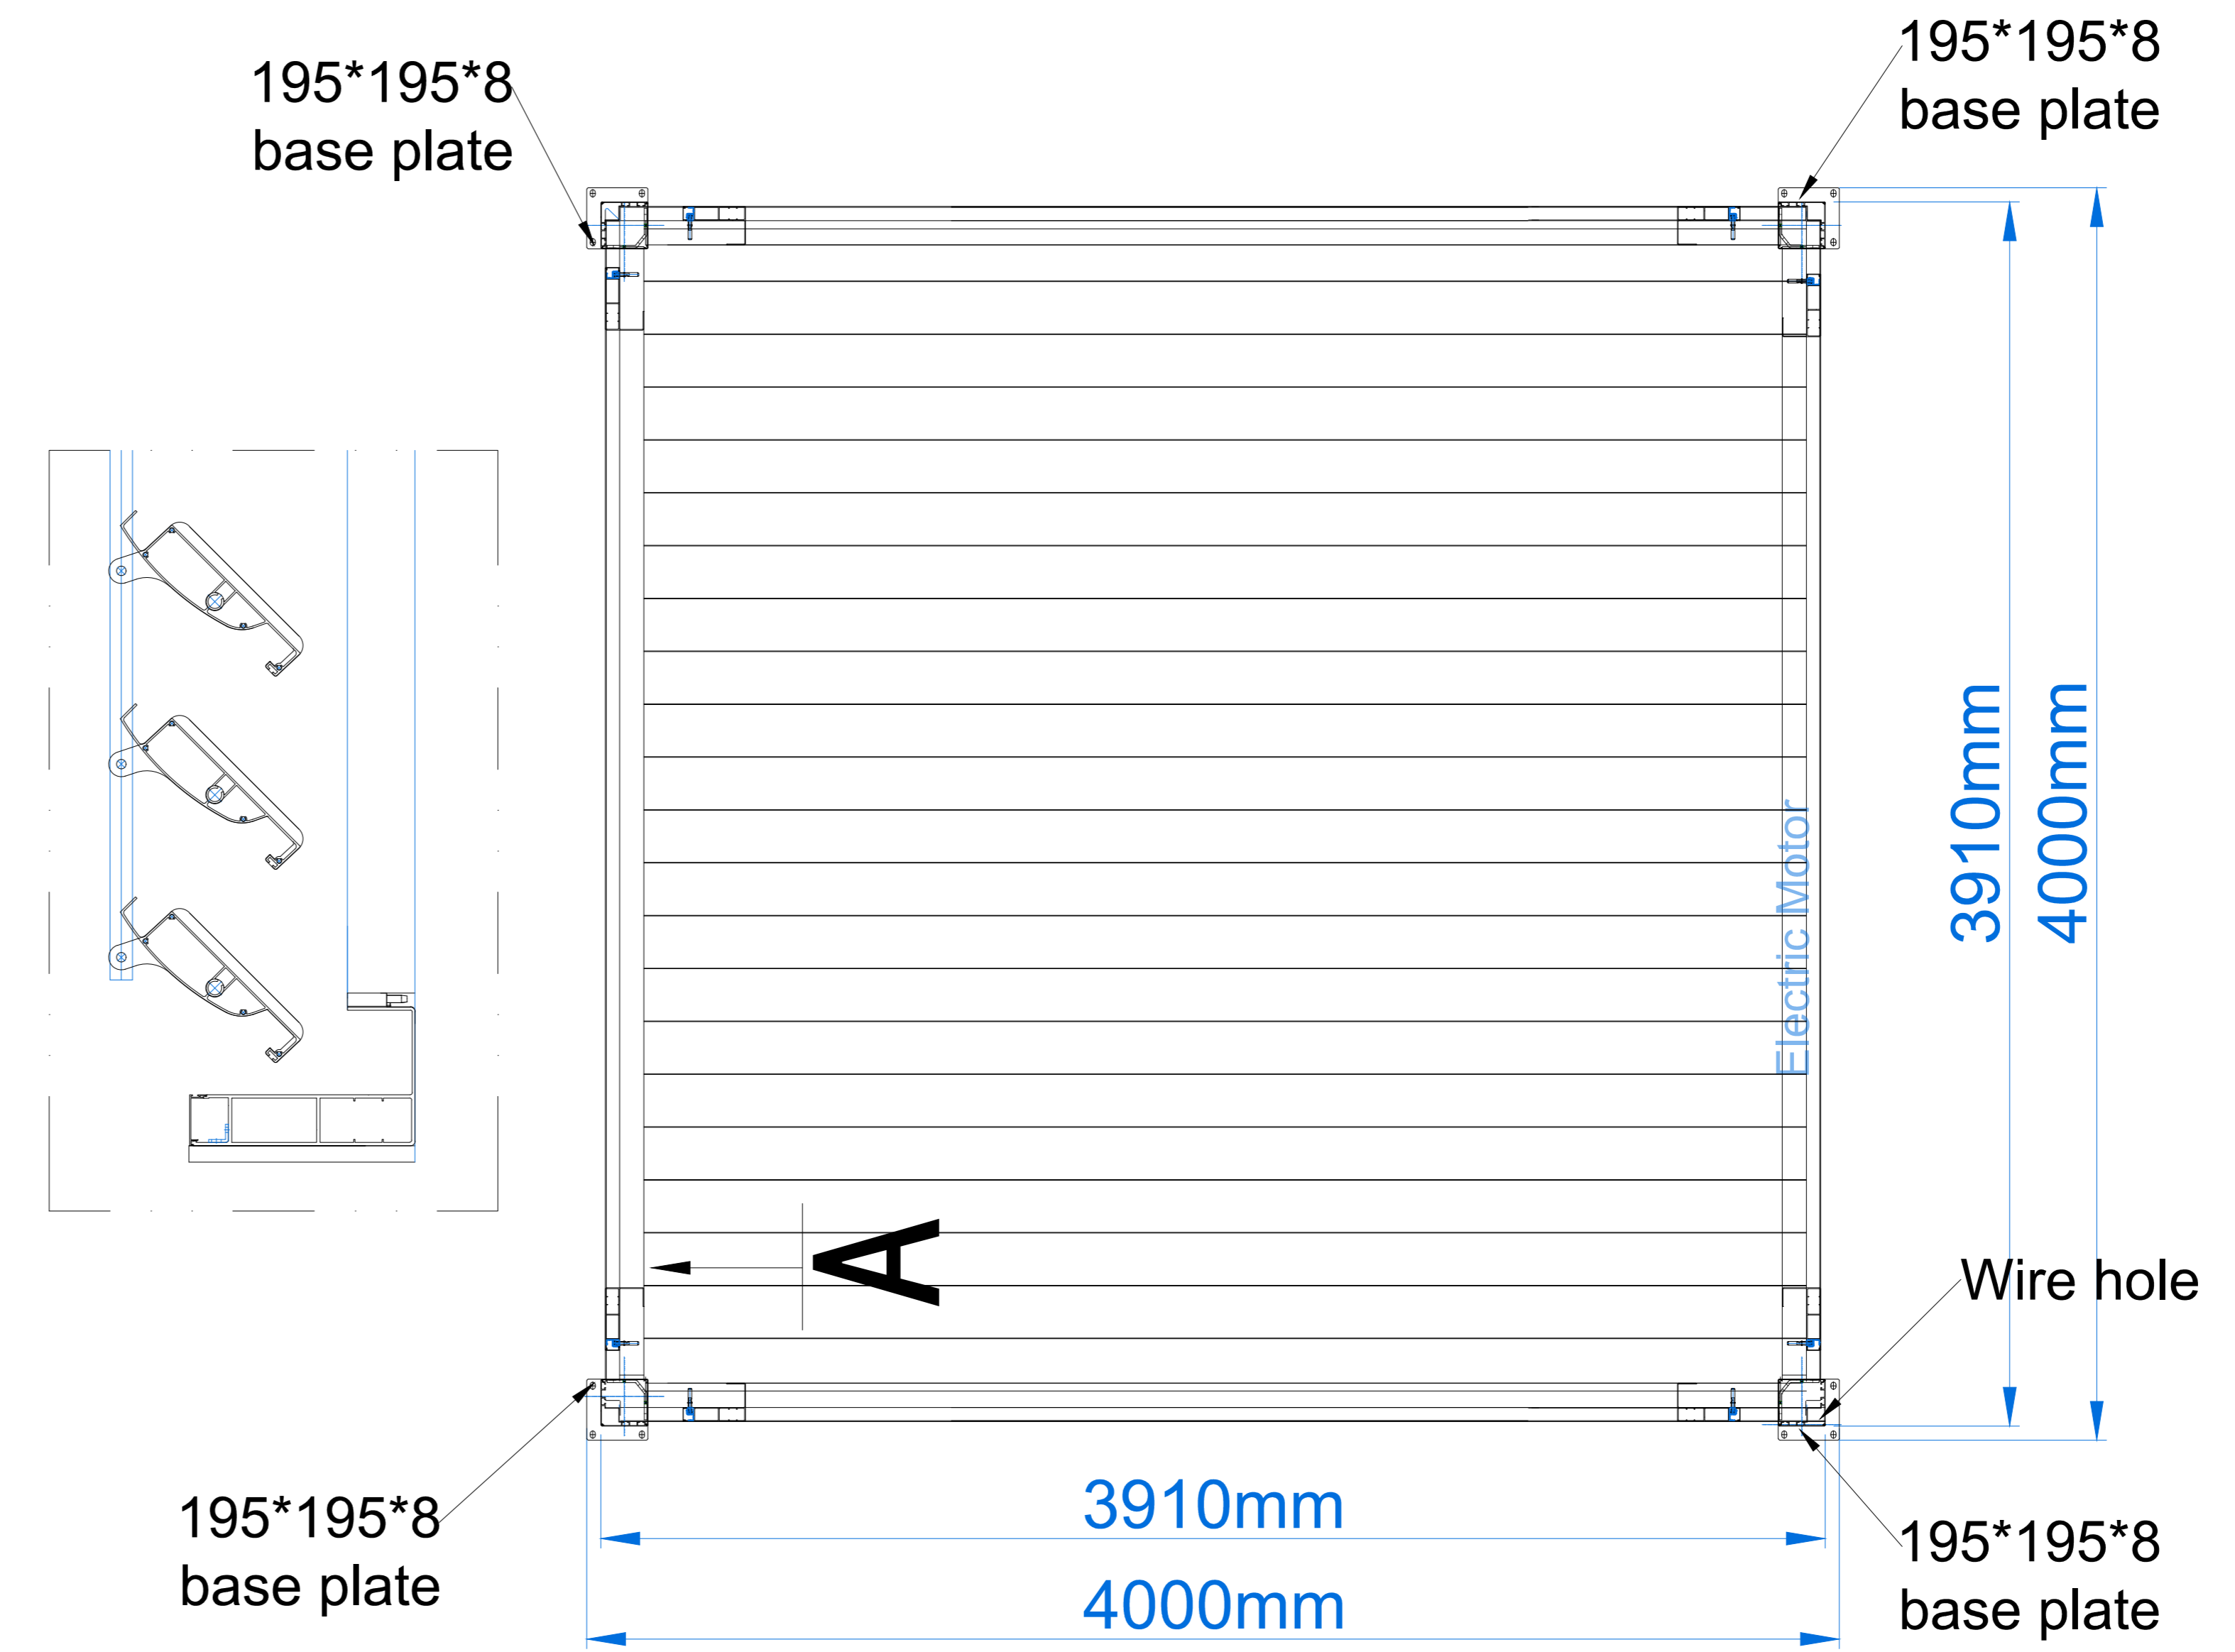


PLAN VIEW

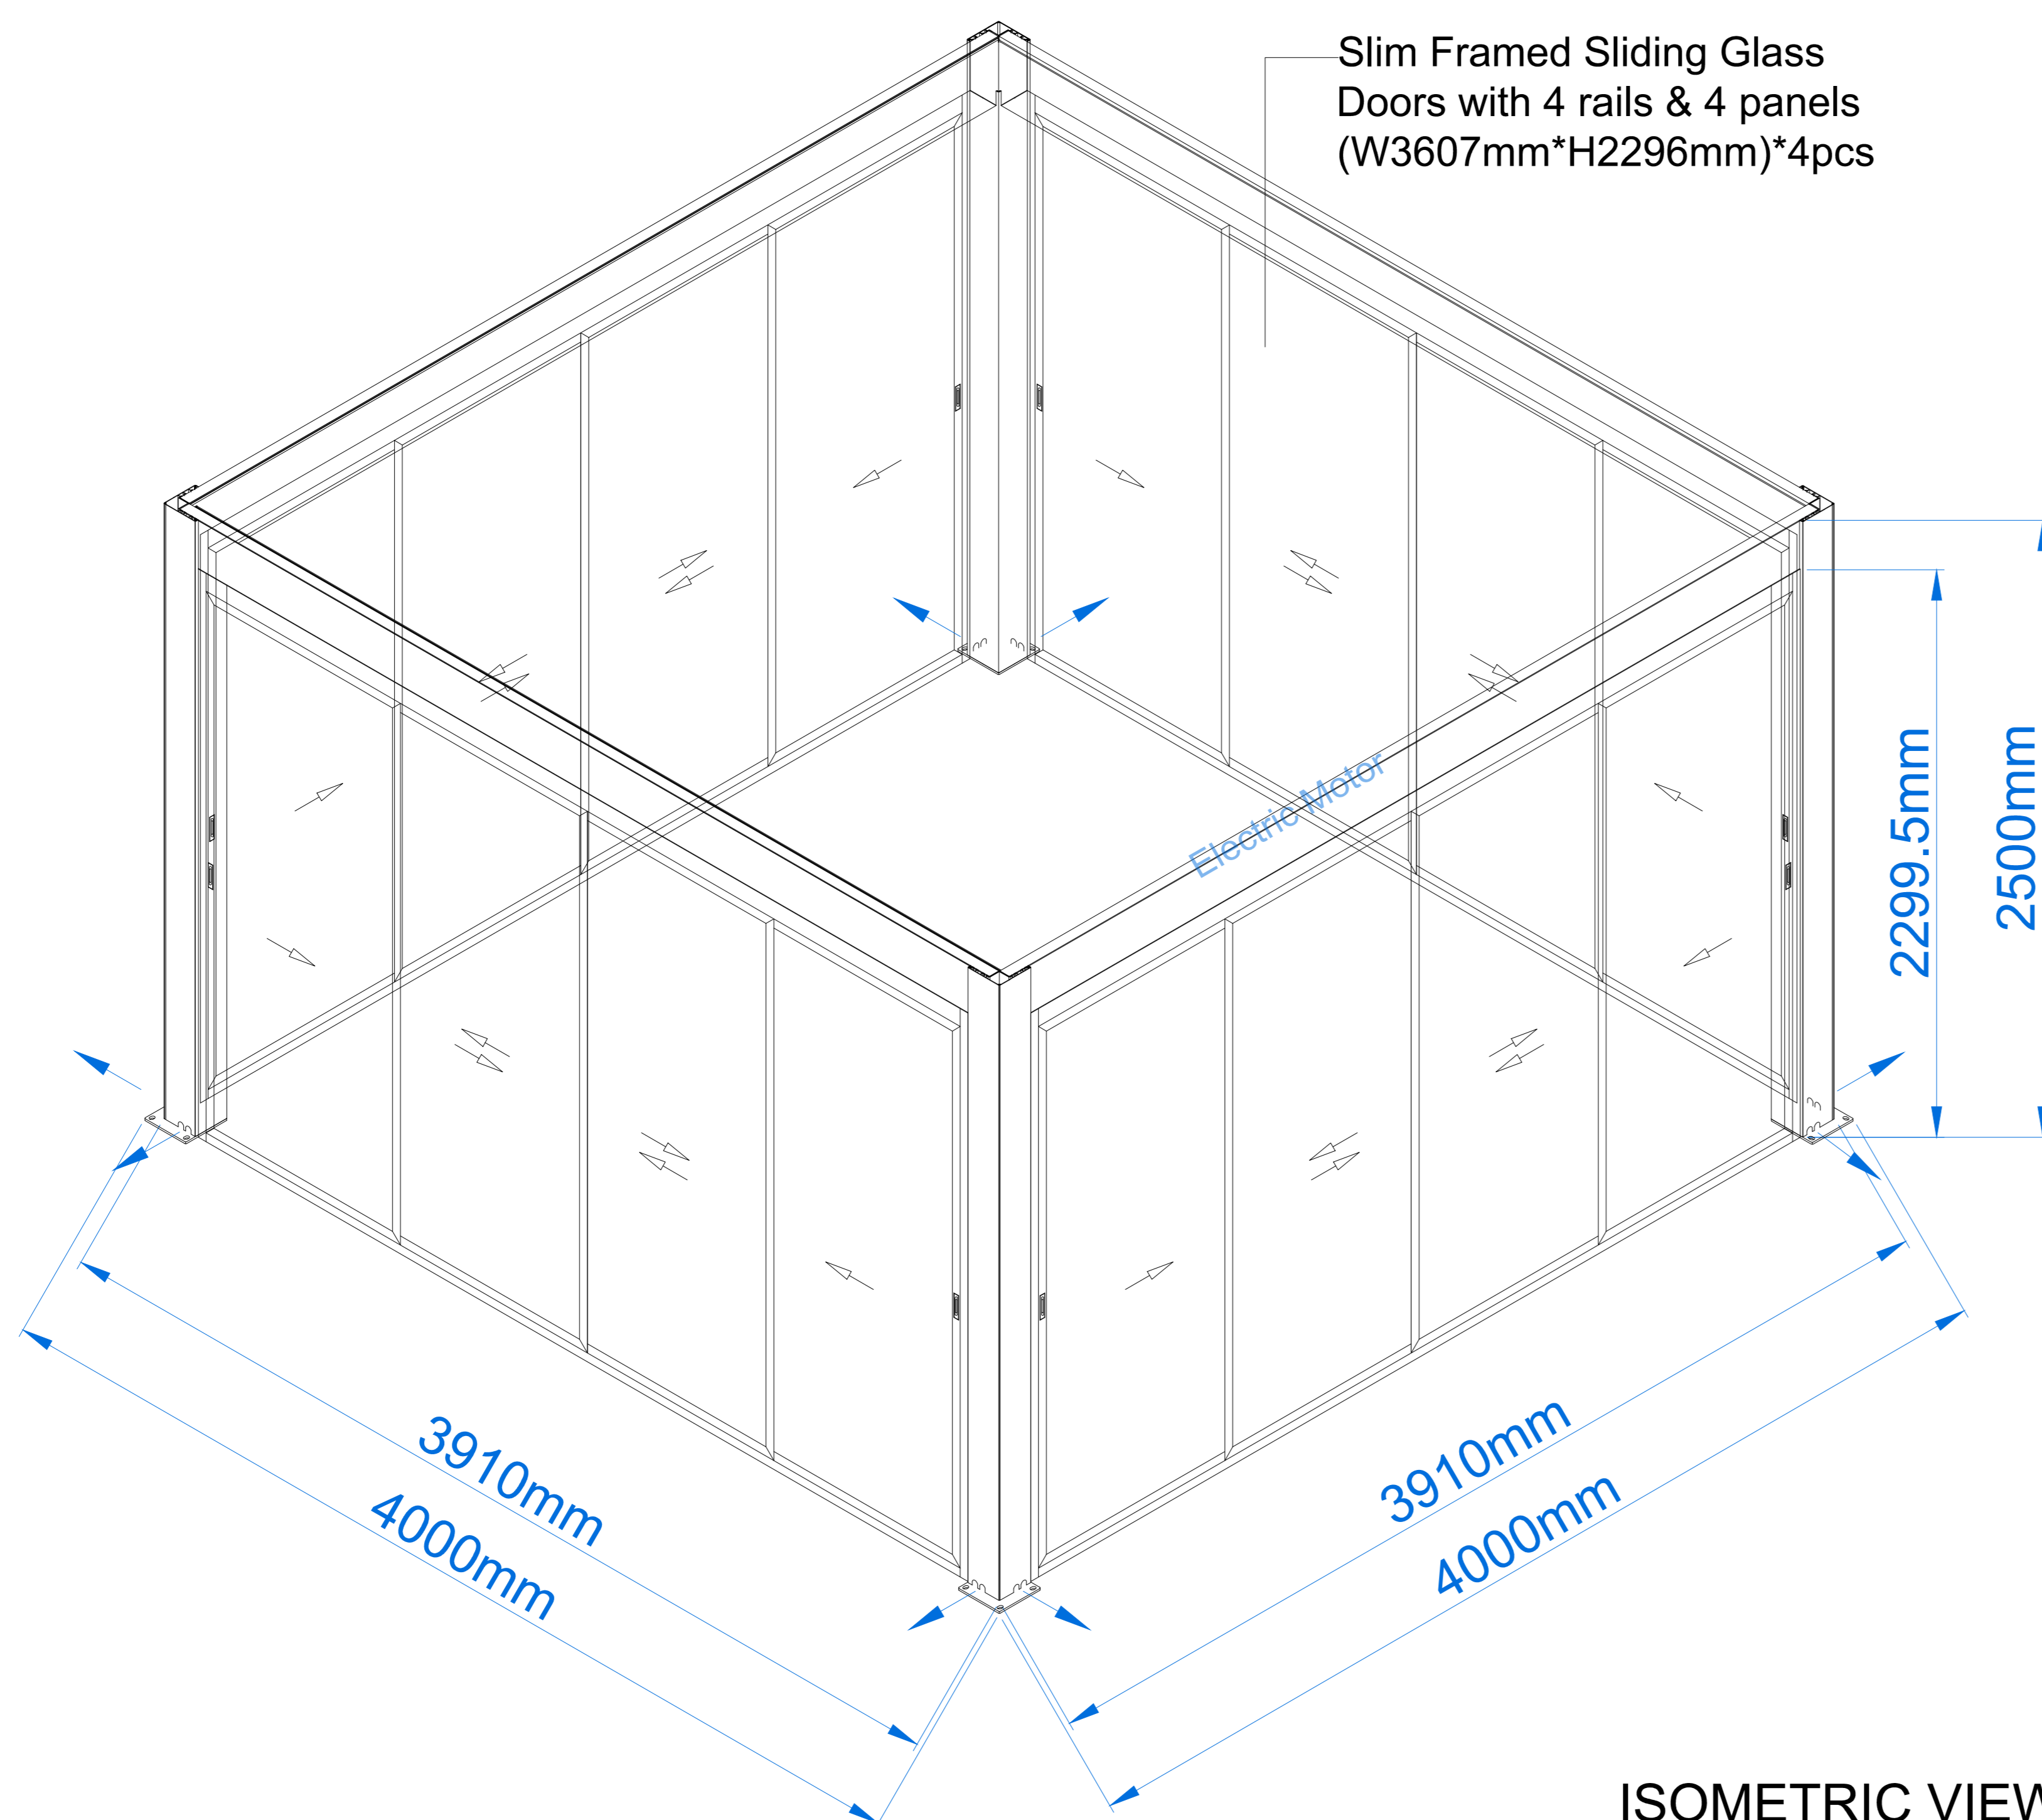


ISOMETRIC VIEW

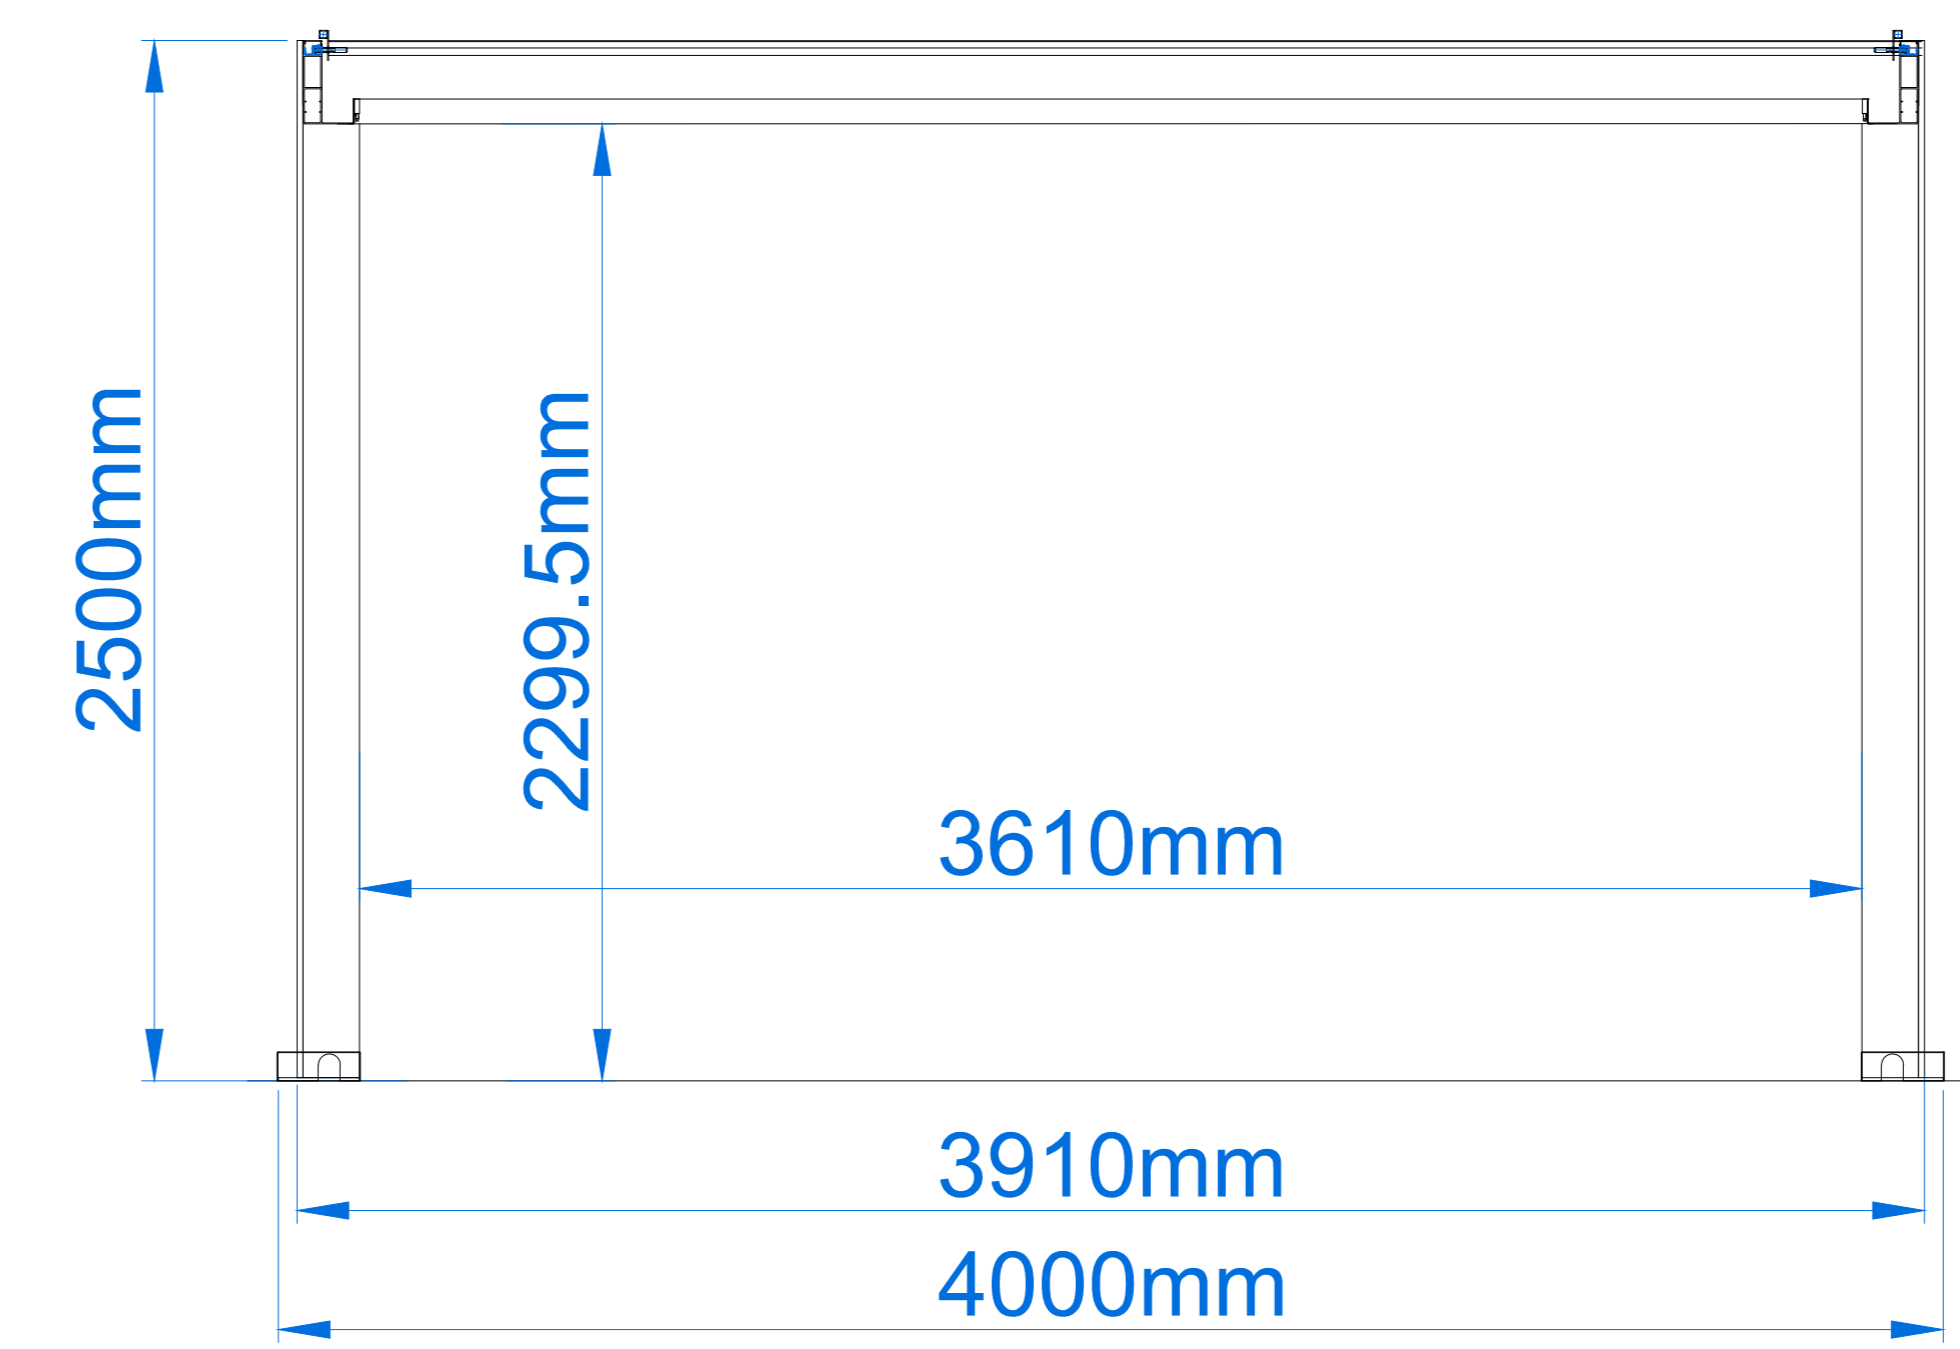


ELEVATION VIEW-1

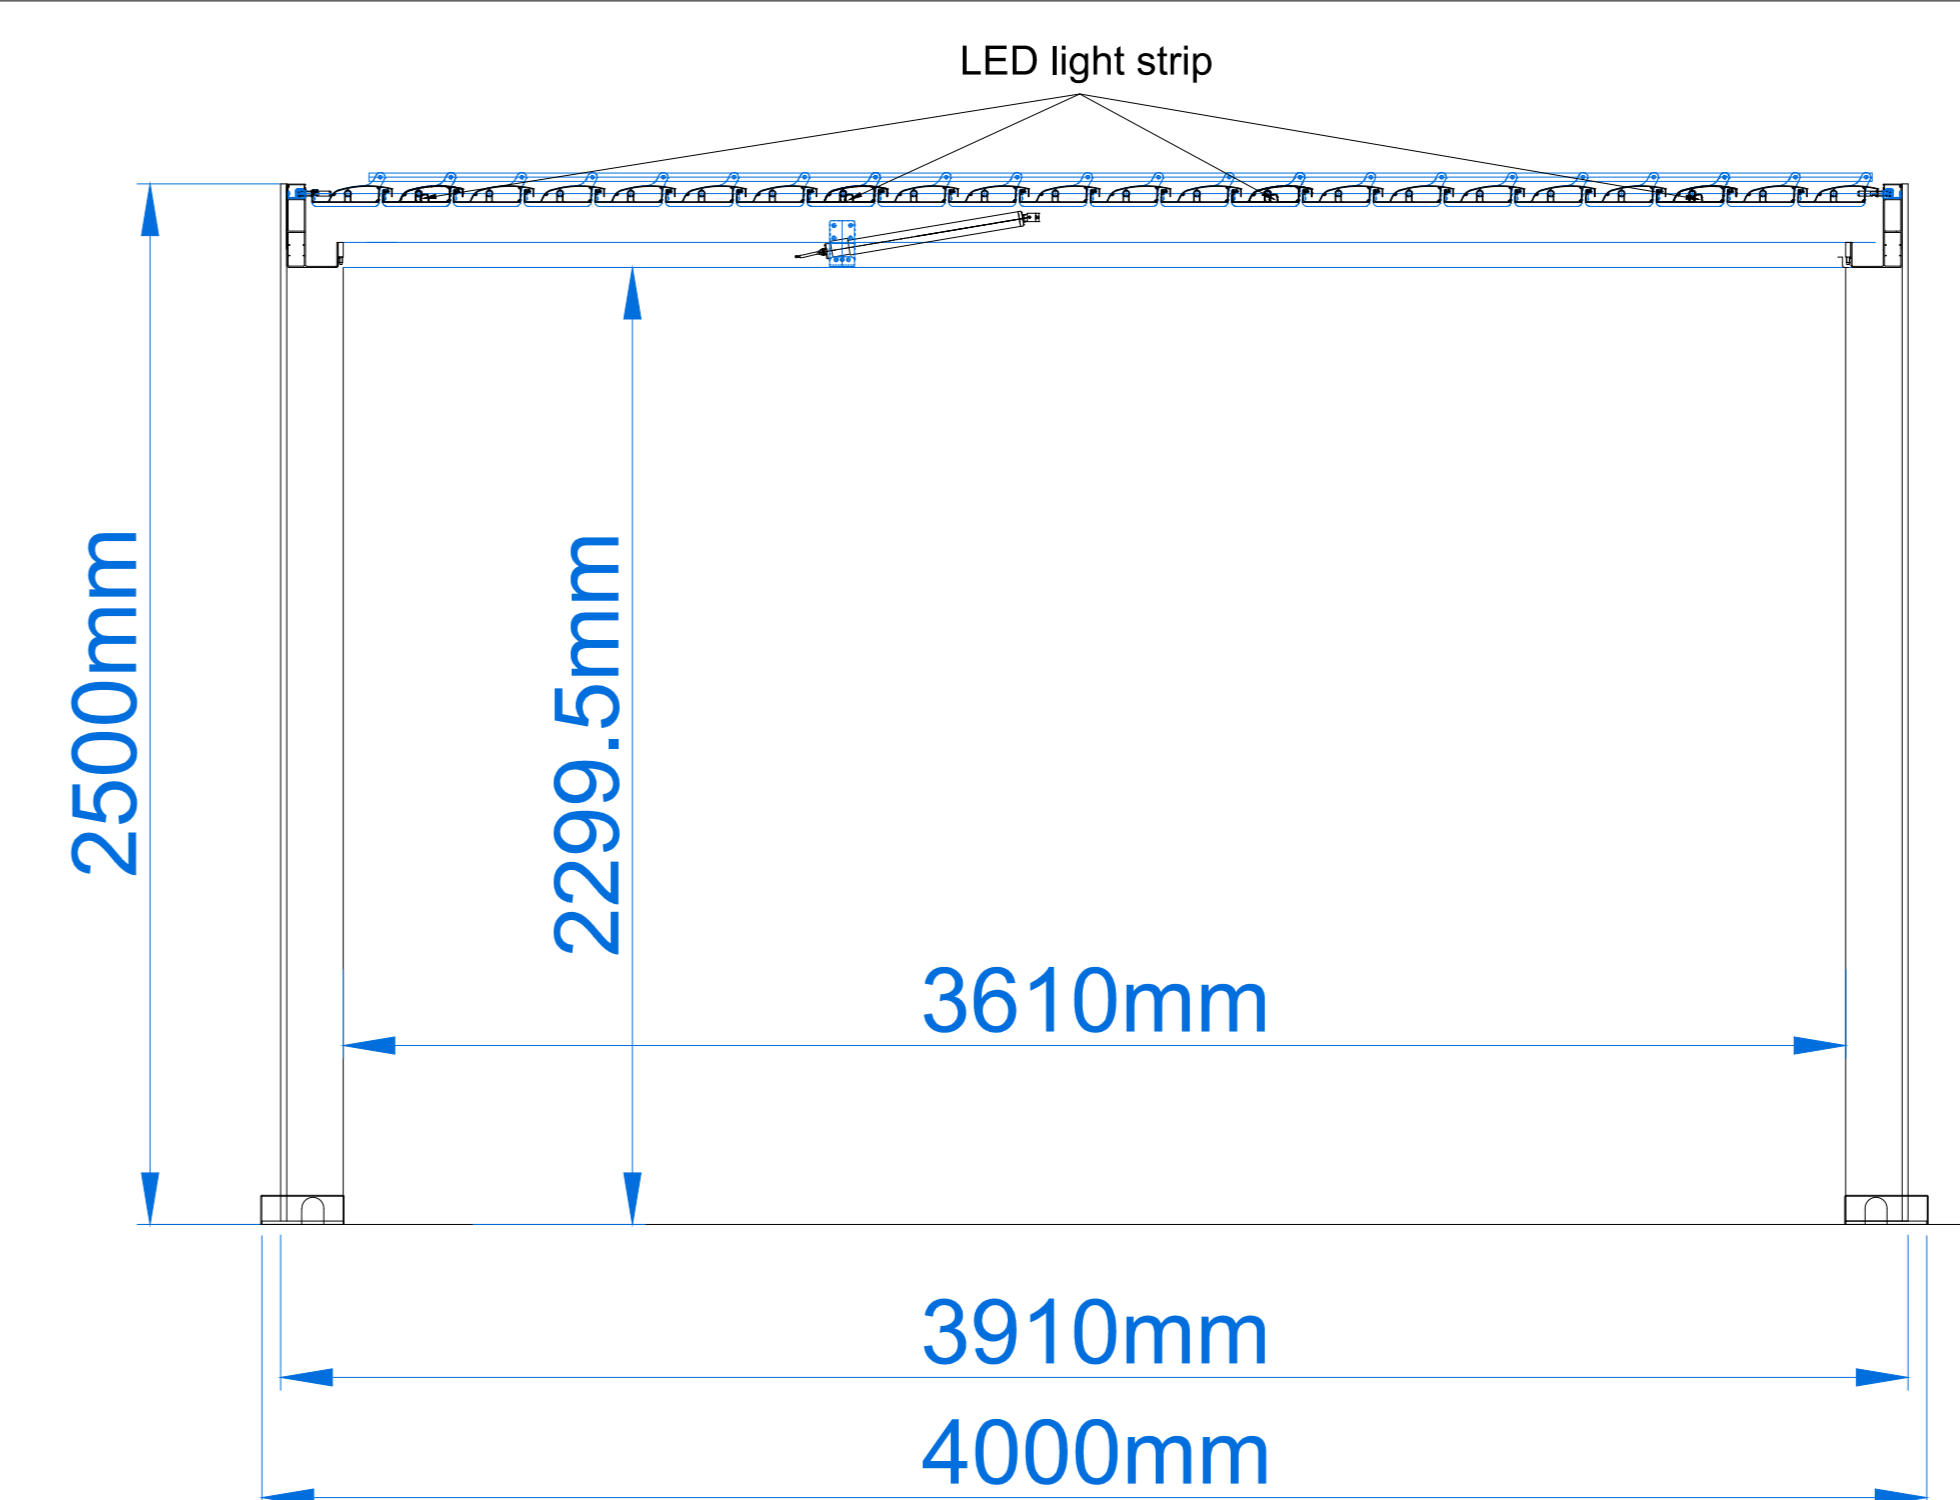


ELEVATION VIEW-2

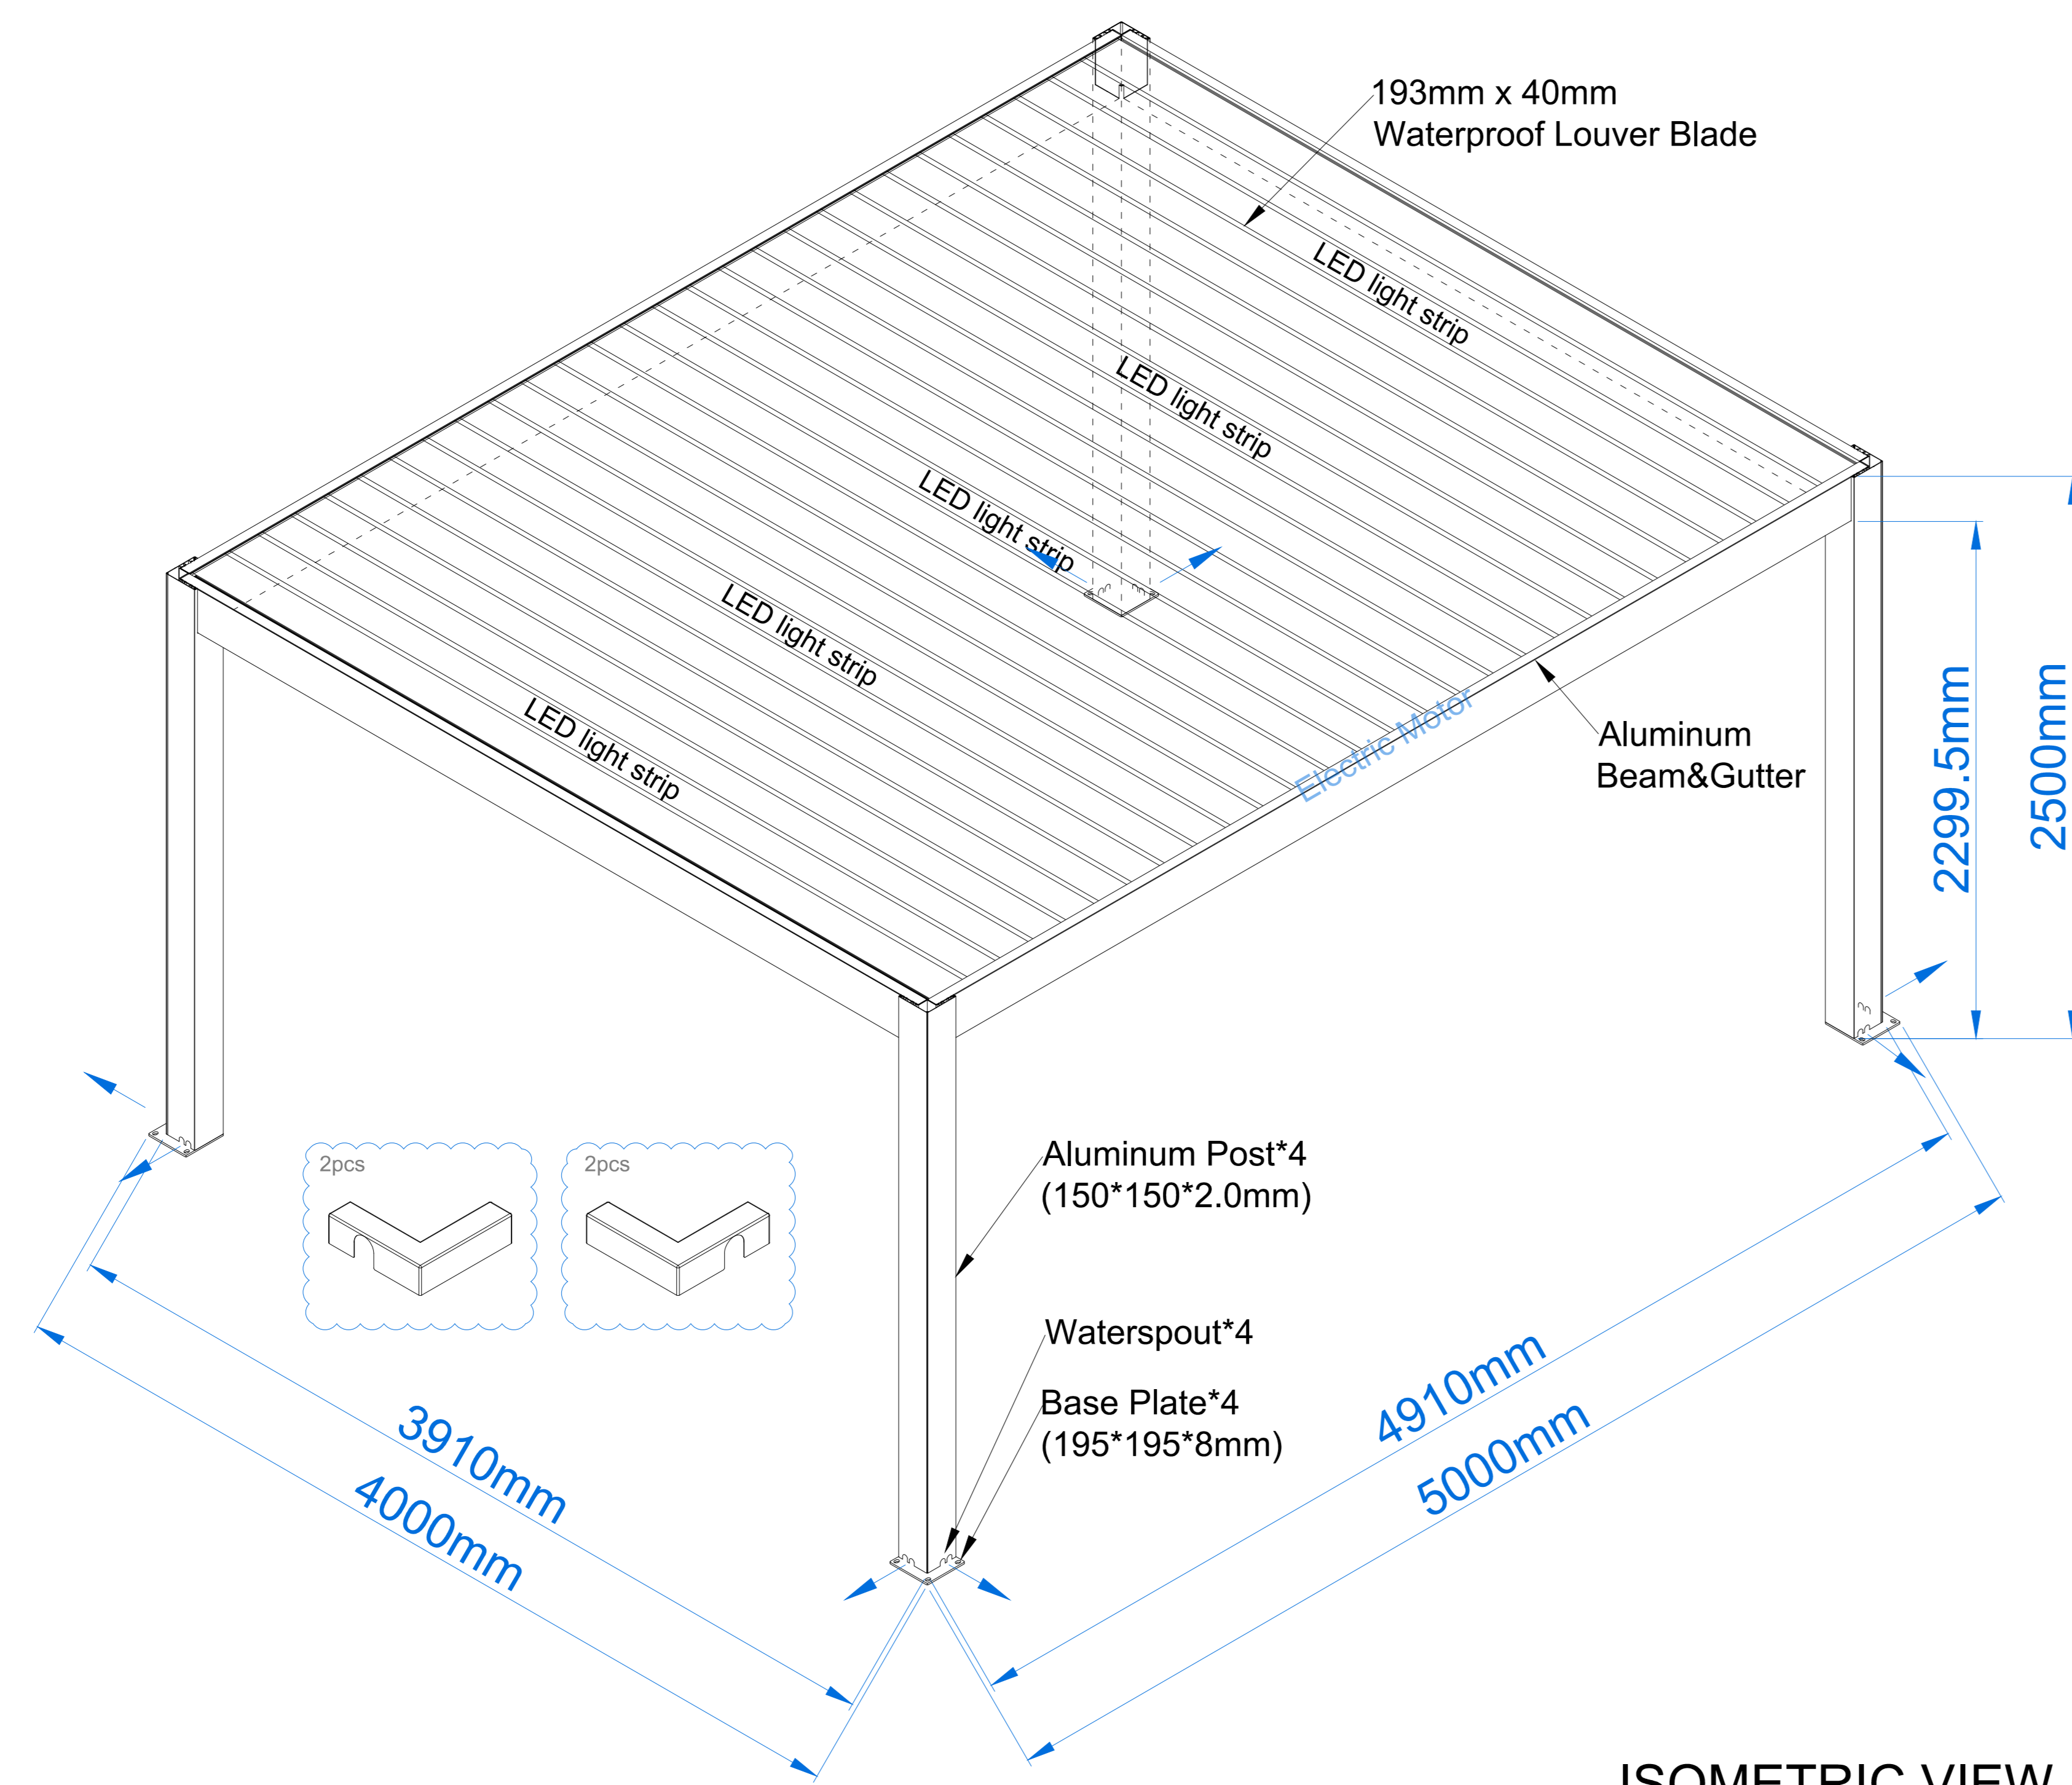


ISOMETRIC VIEW

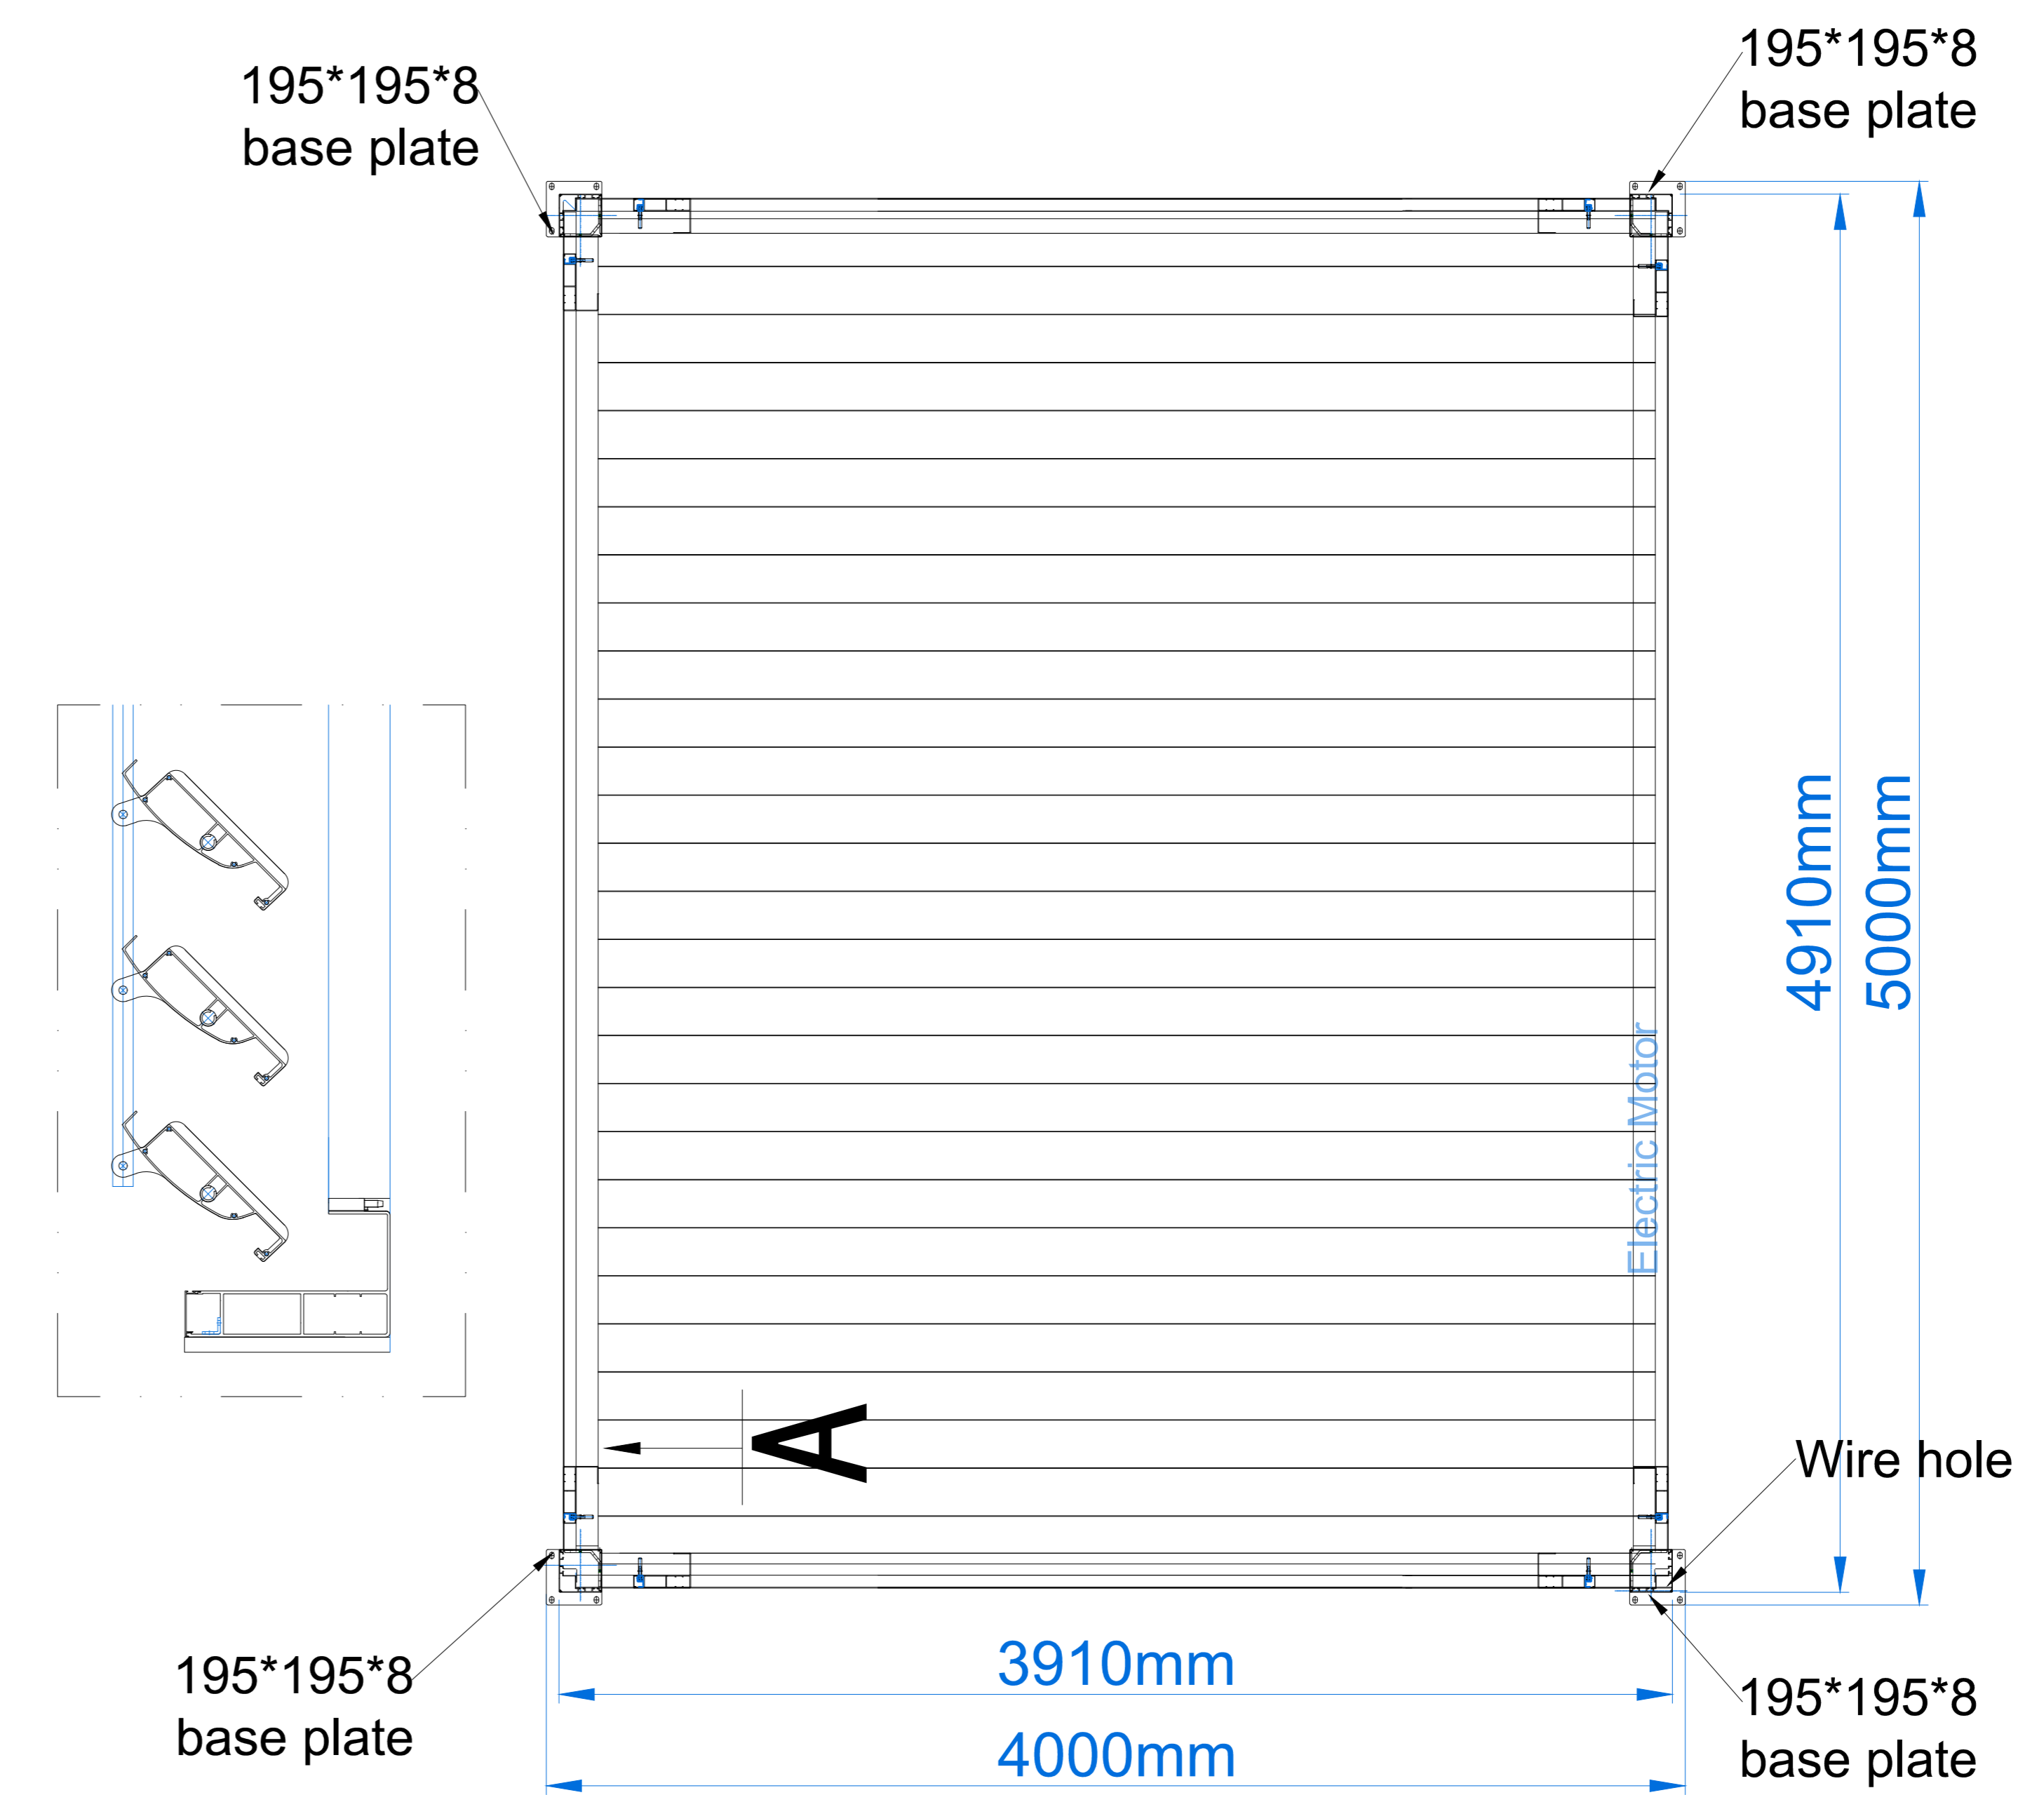


PLAN VIEW

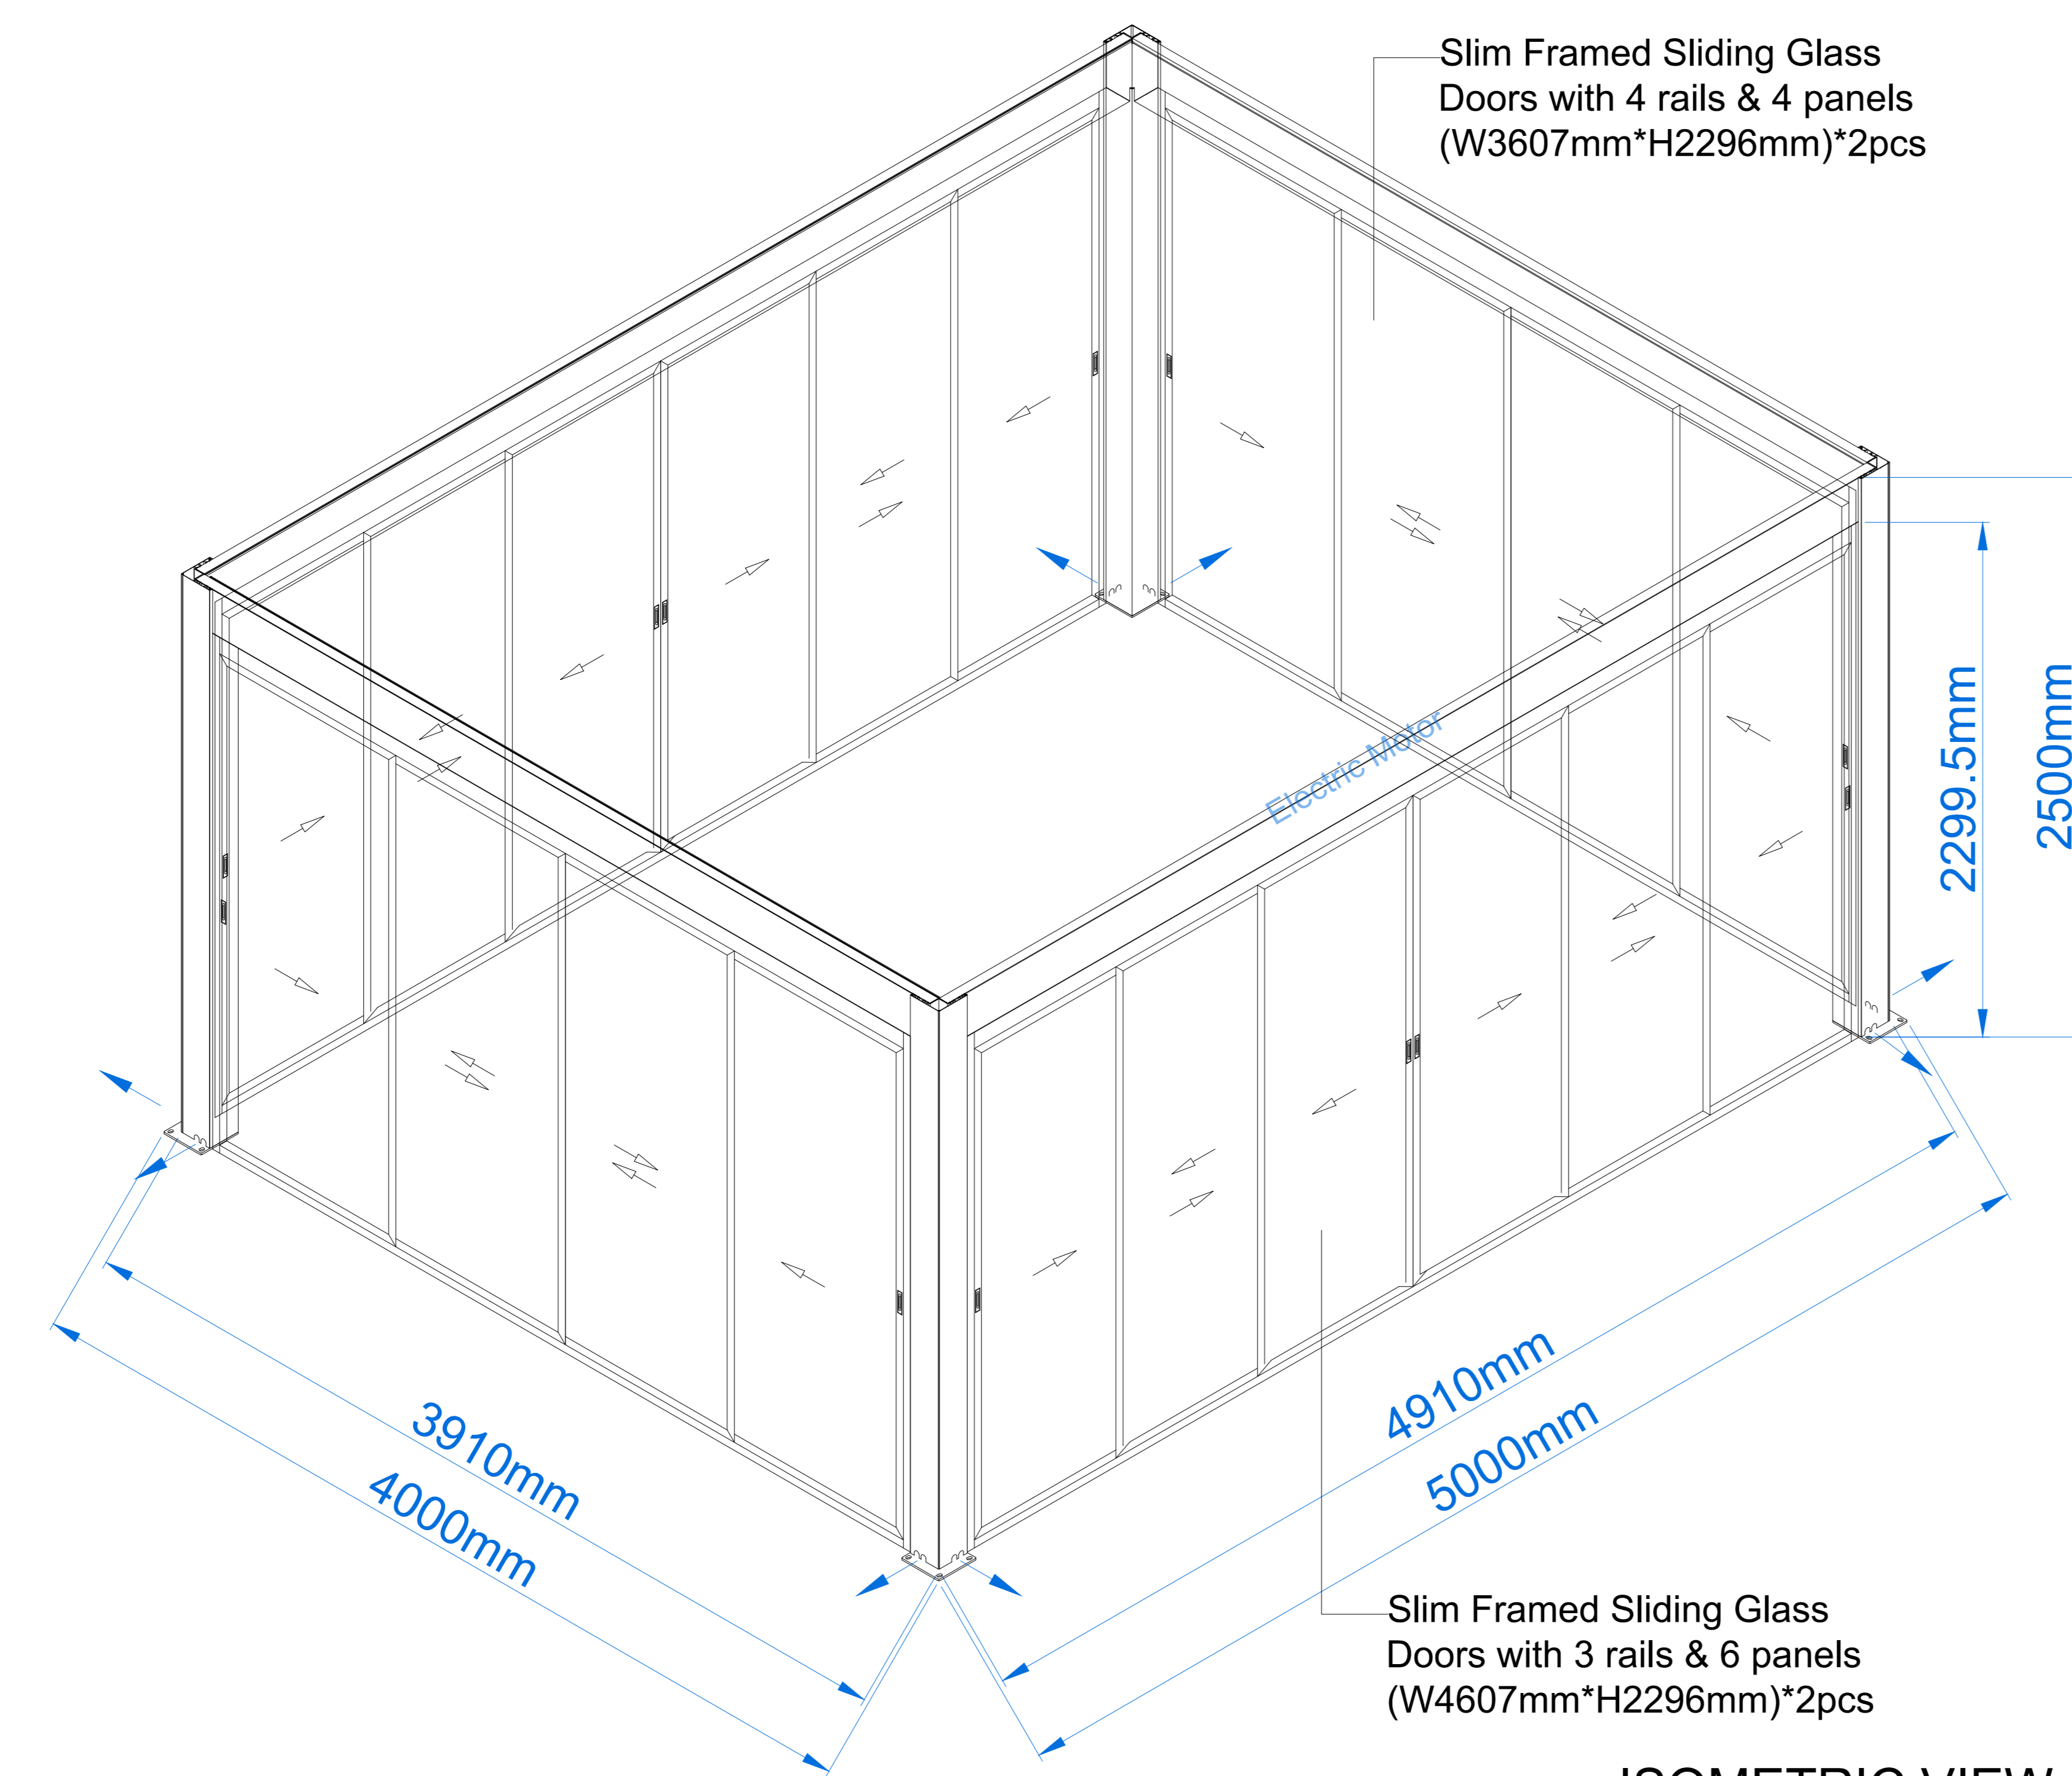






ISOMETRIC VIEW

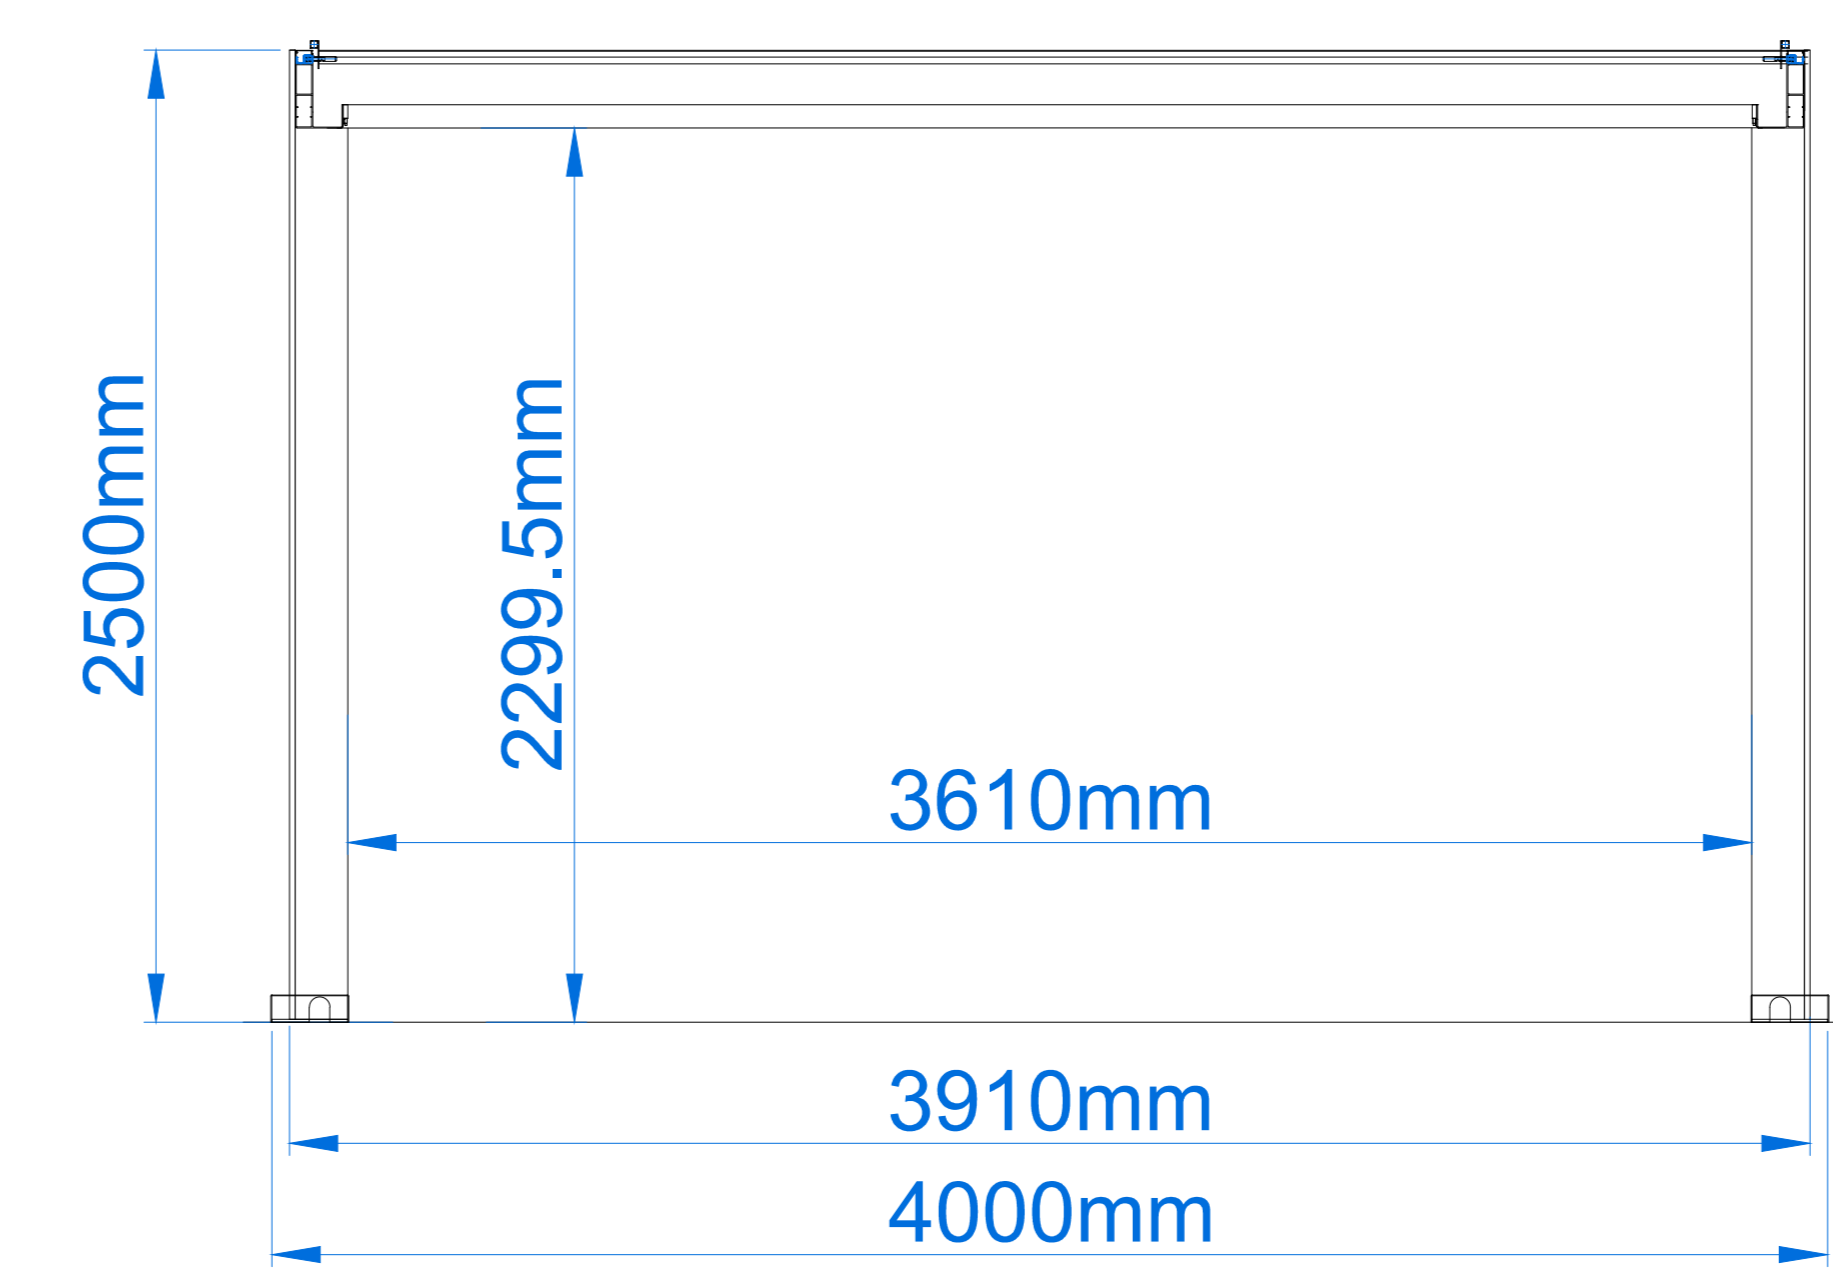


ELEVATION VIEW-1

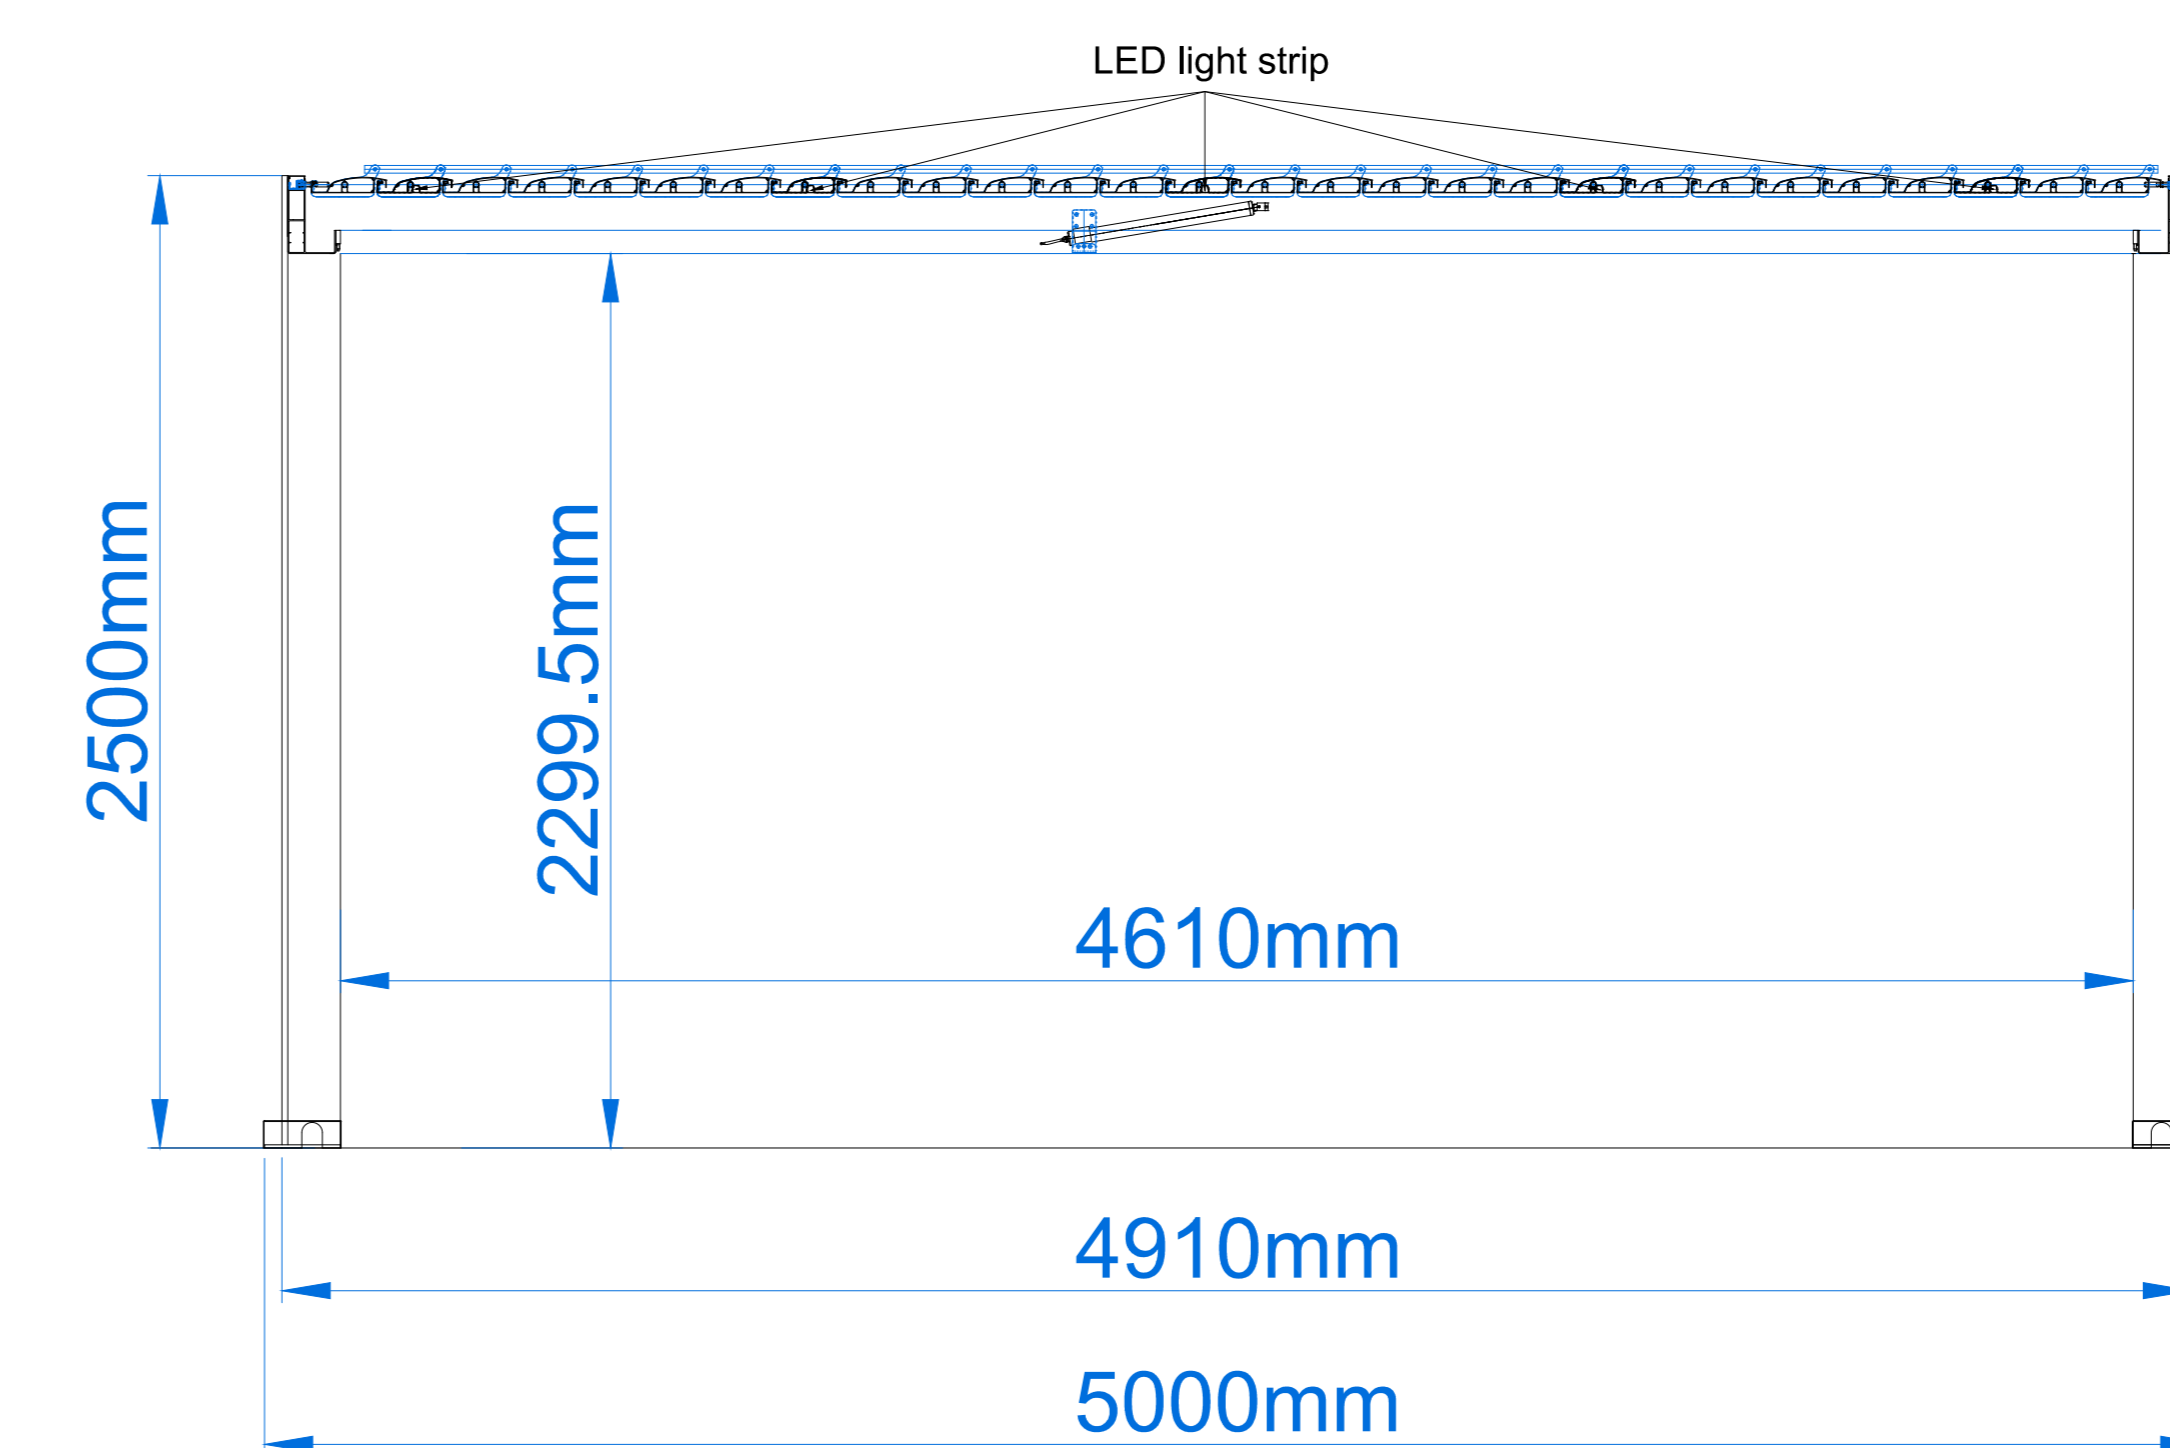


ELEVATION VIEW-2

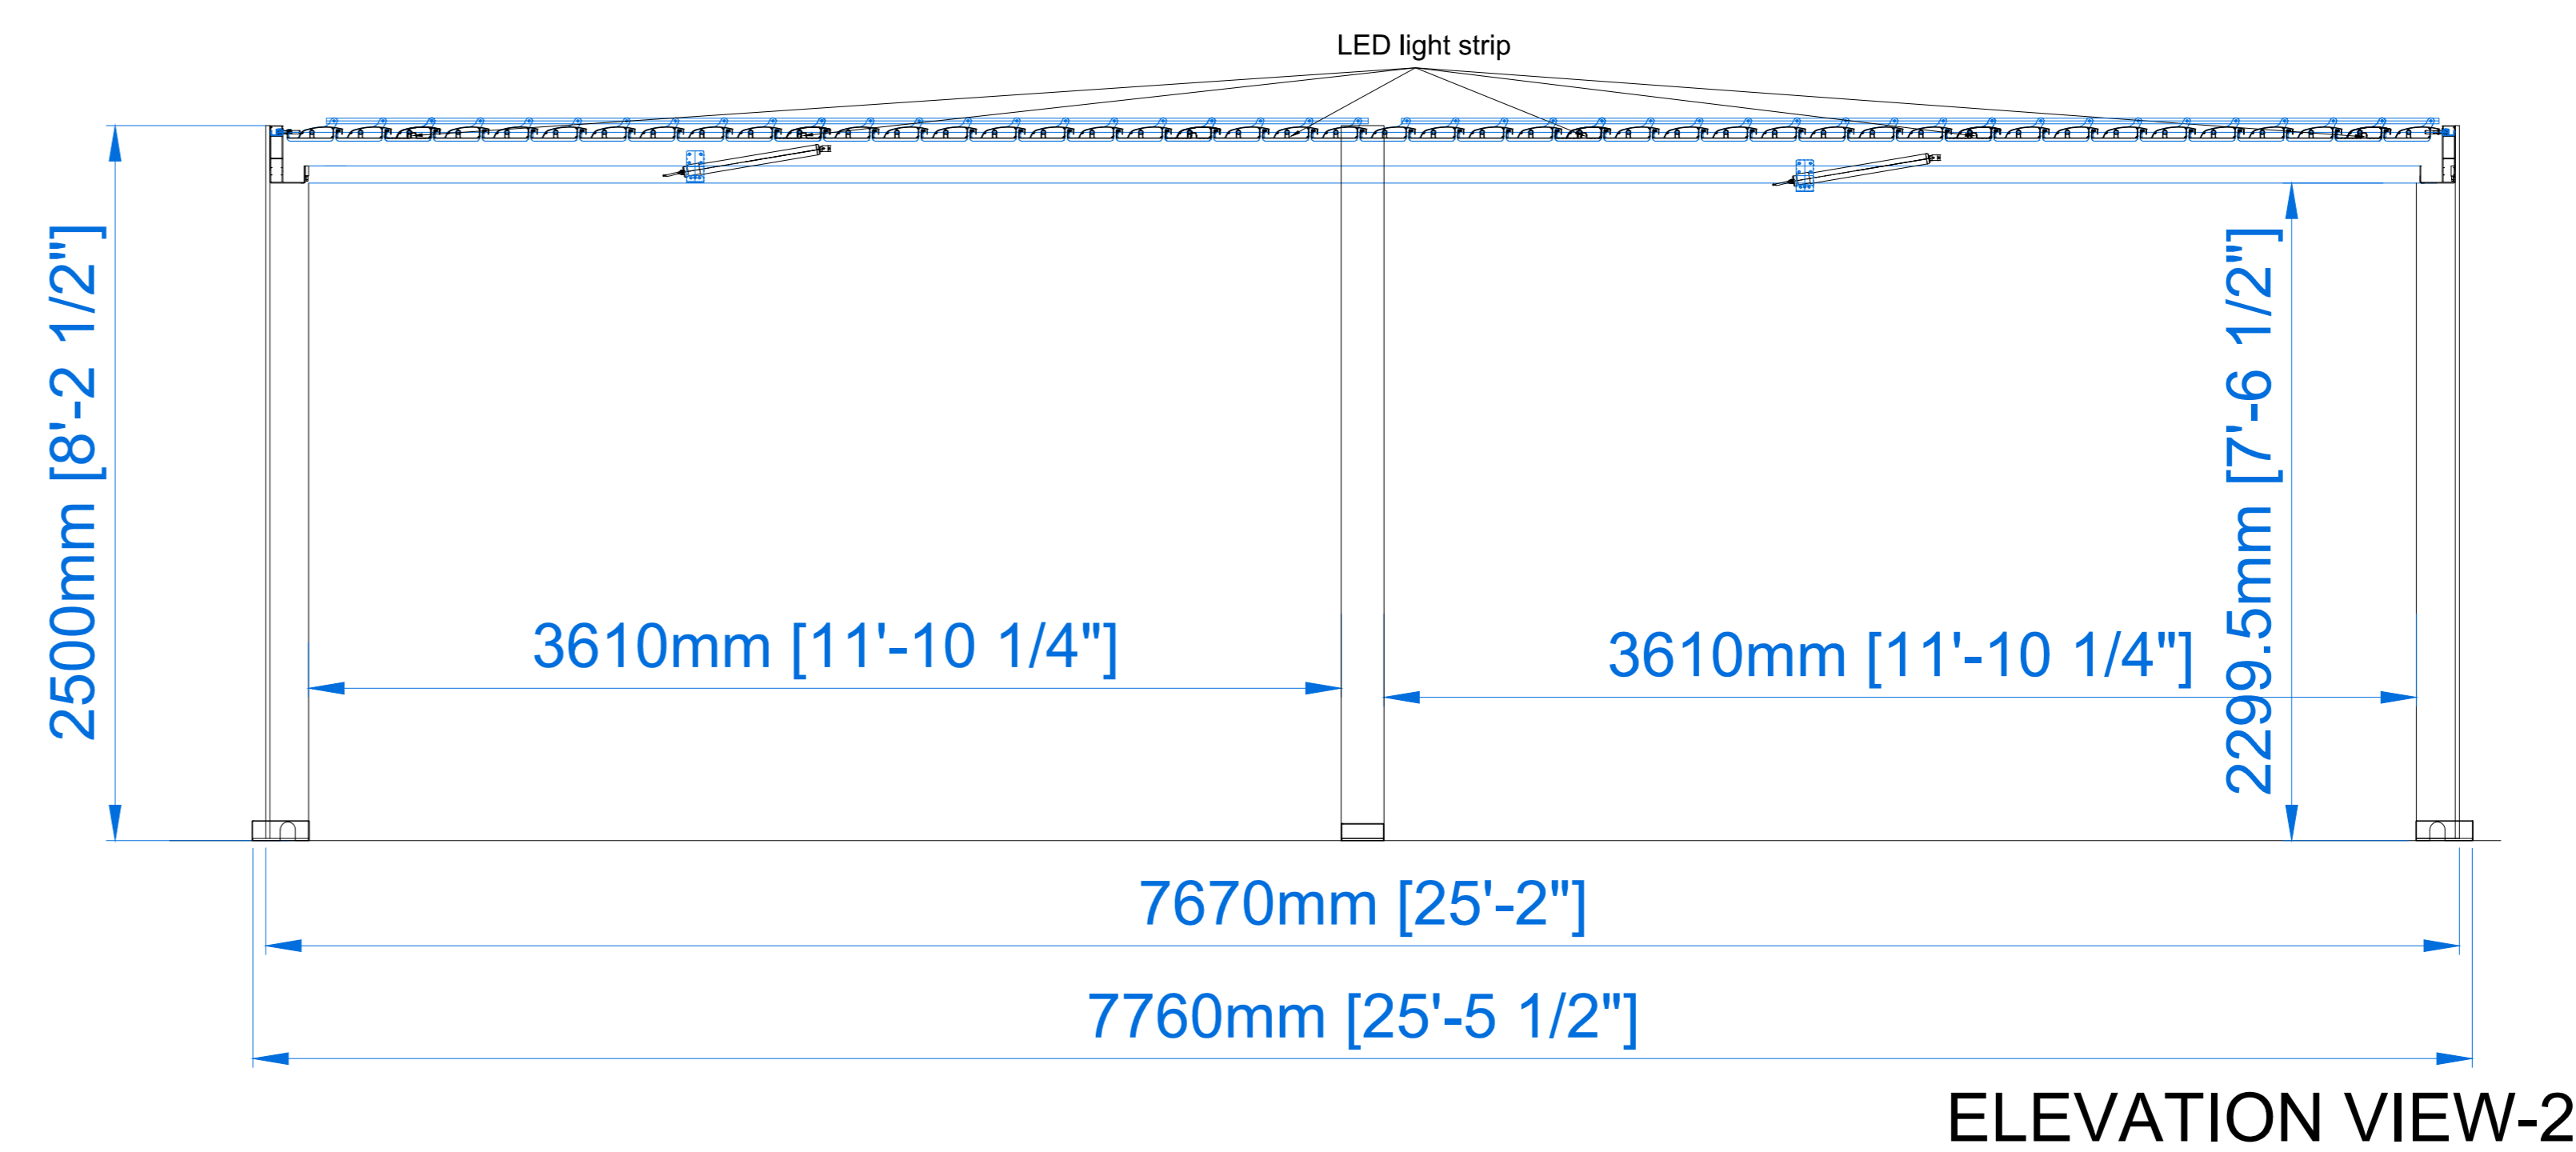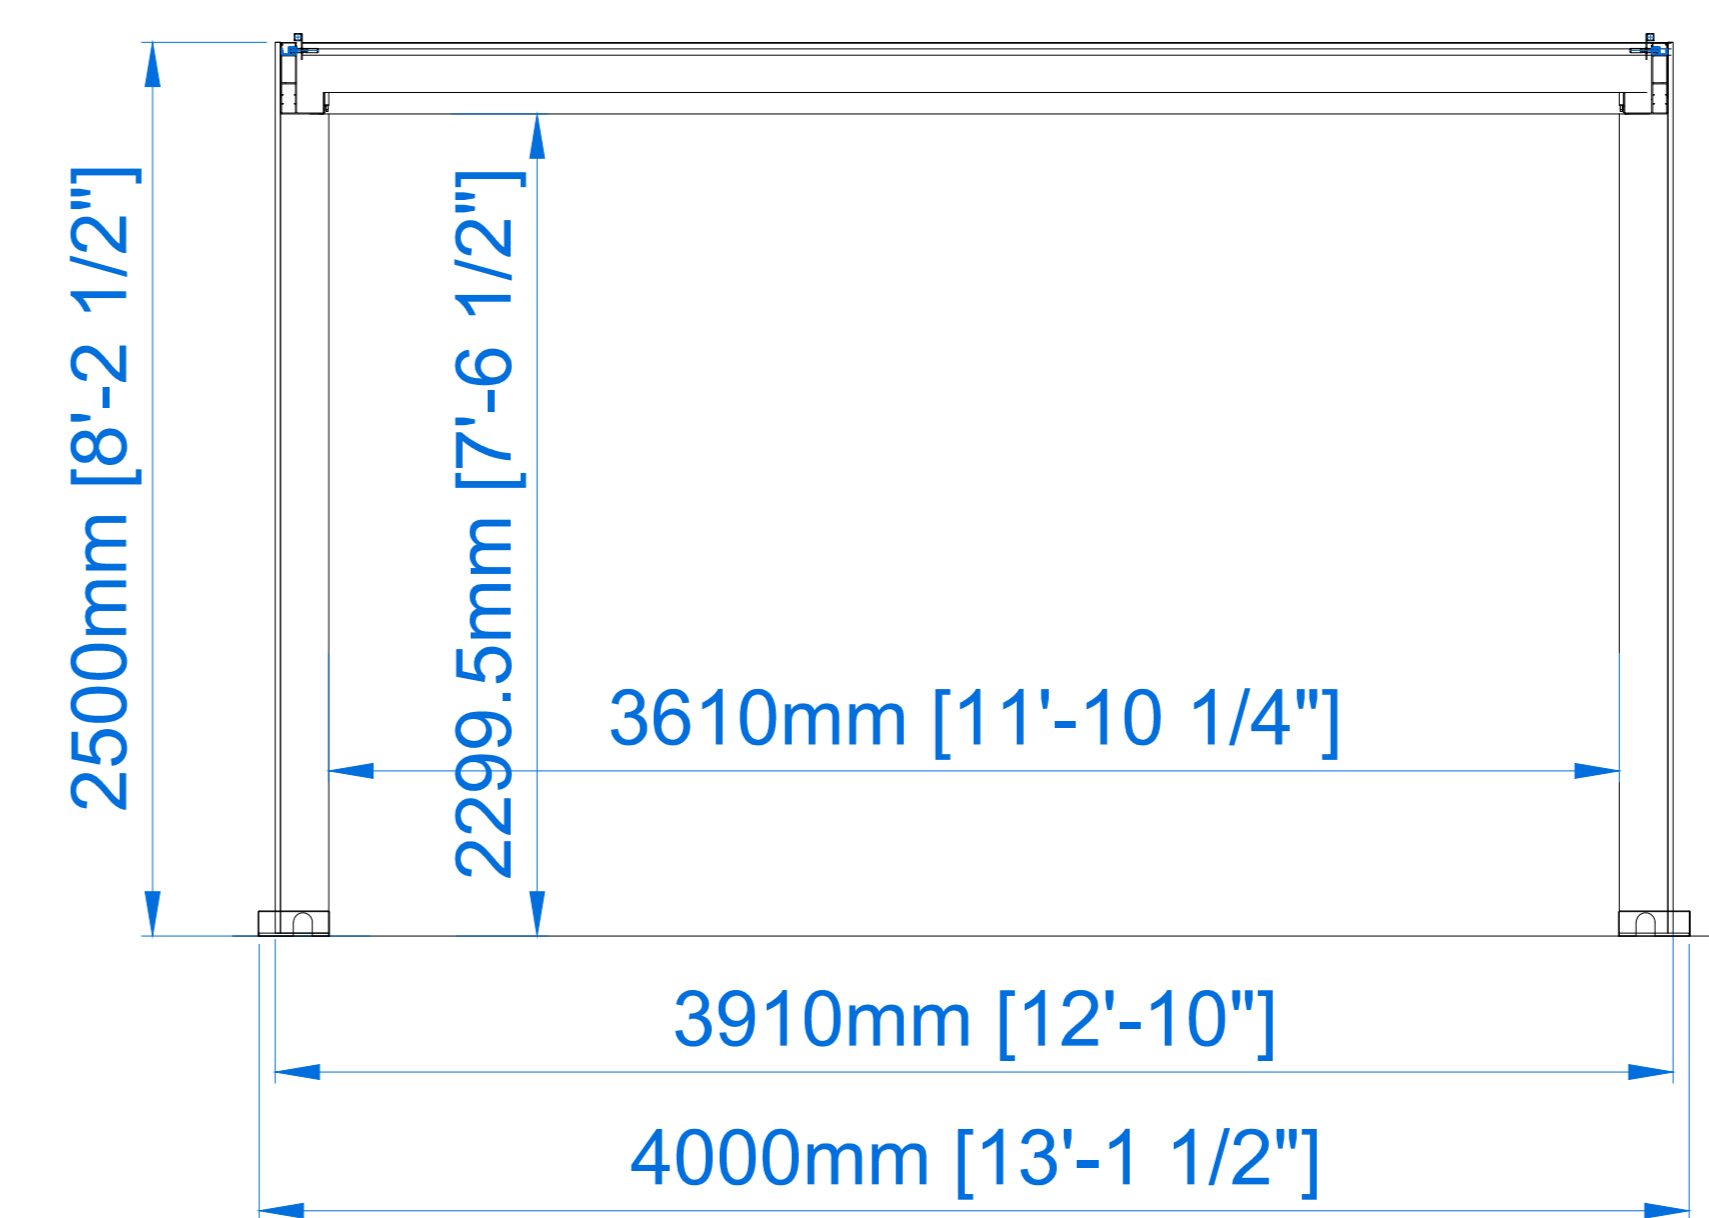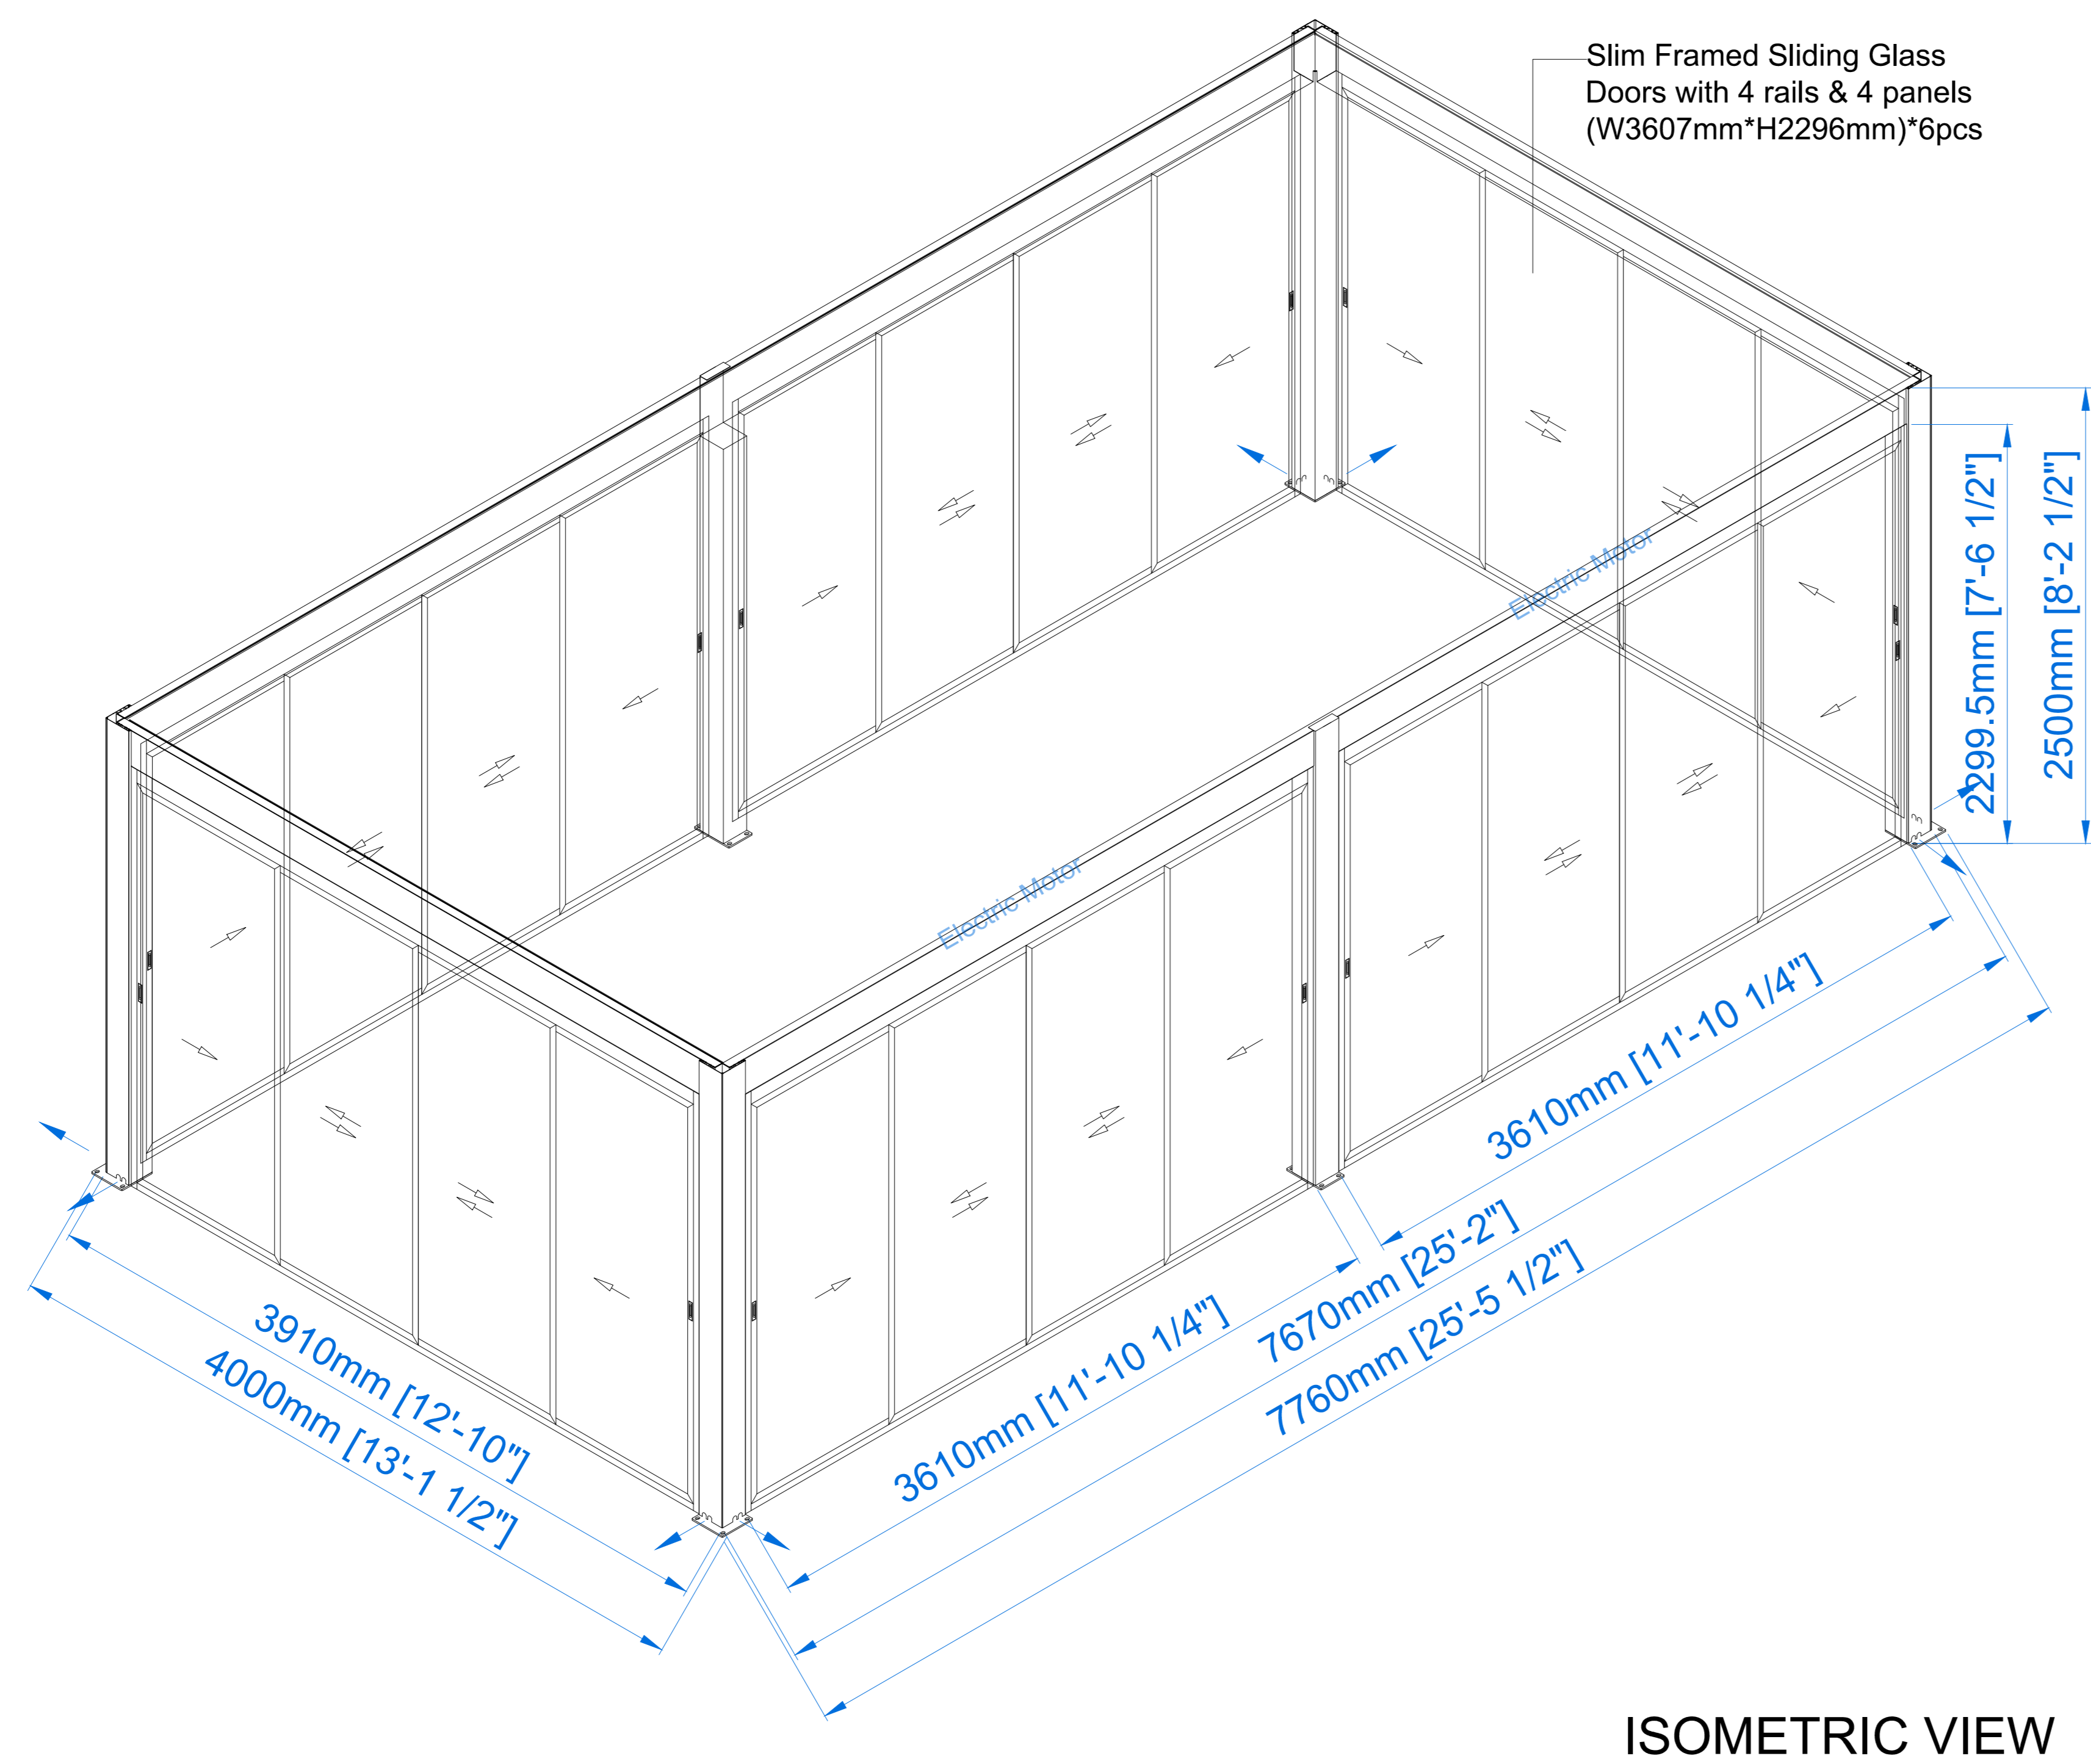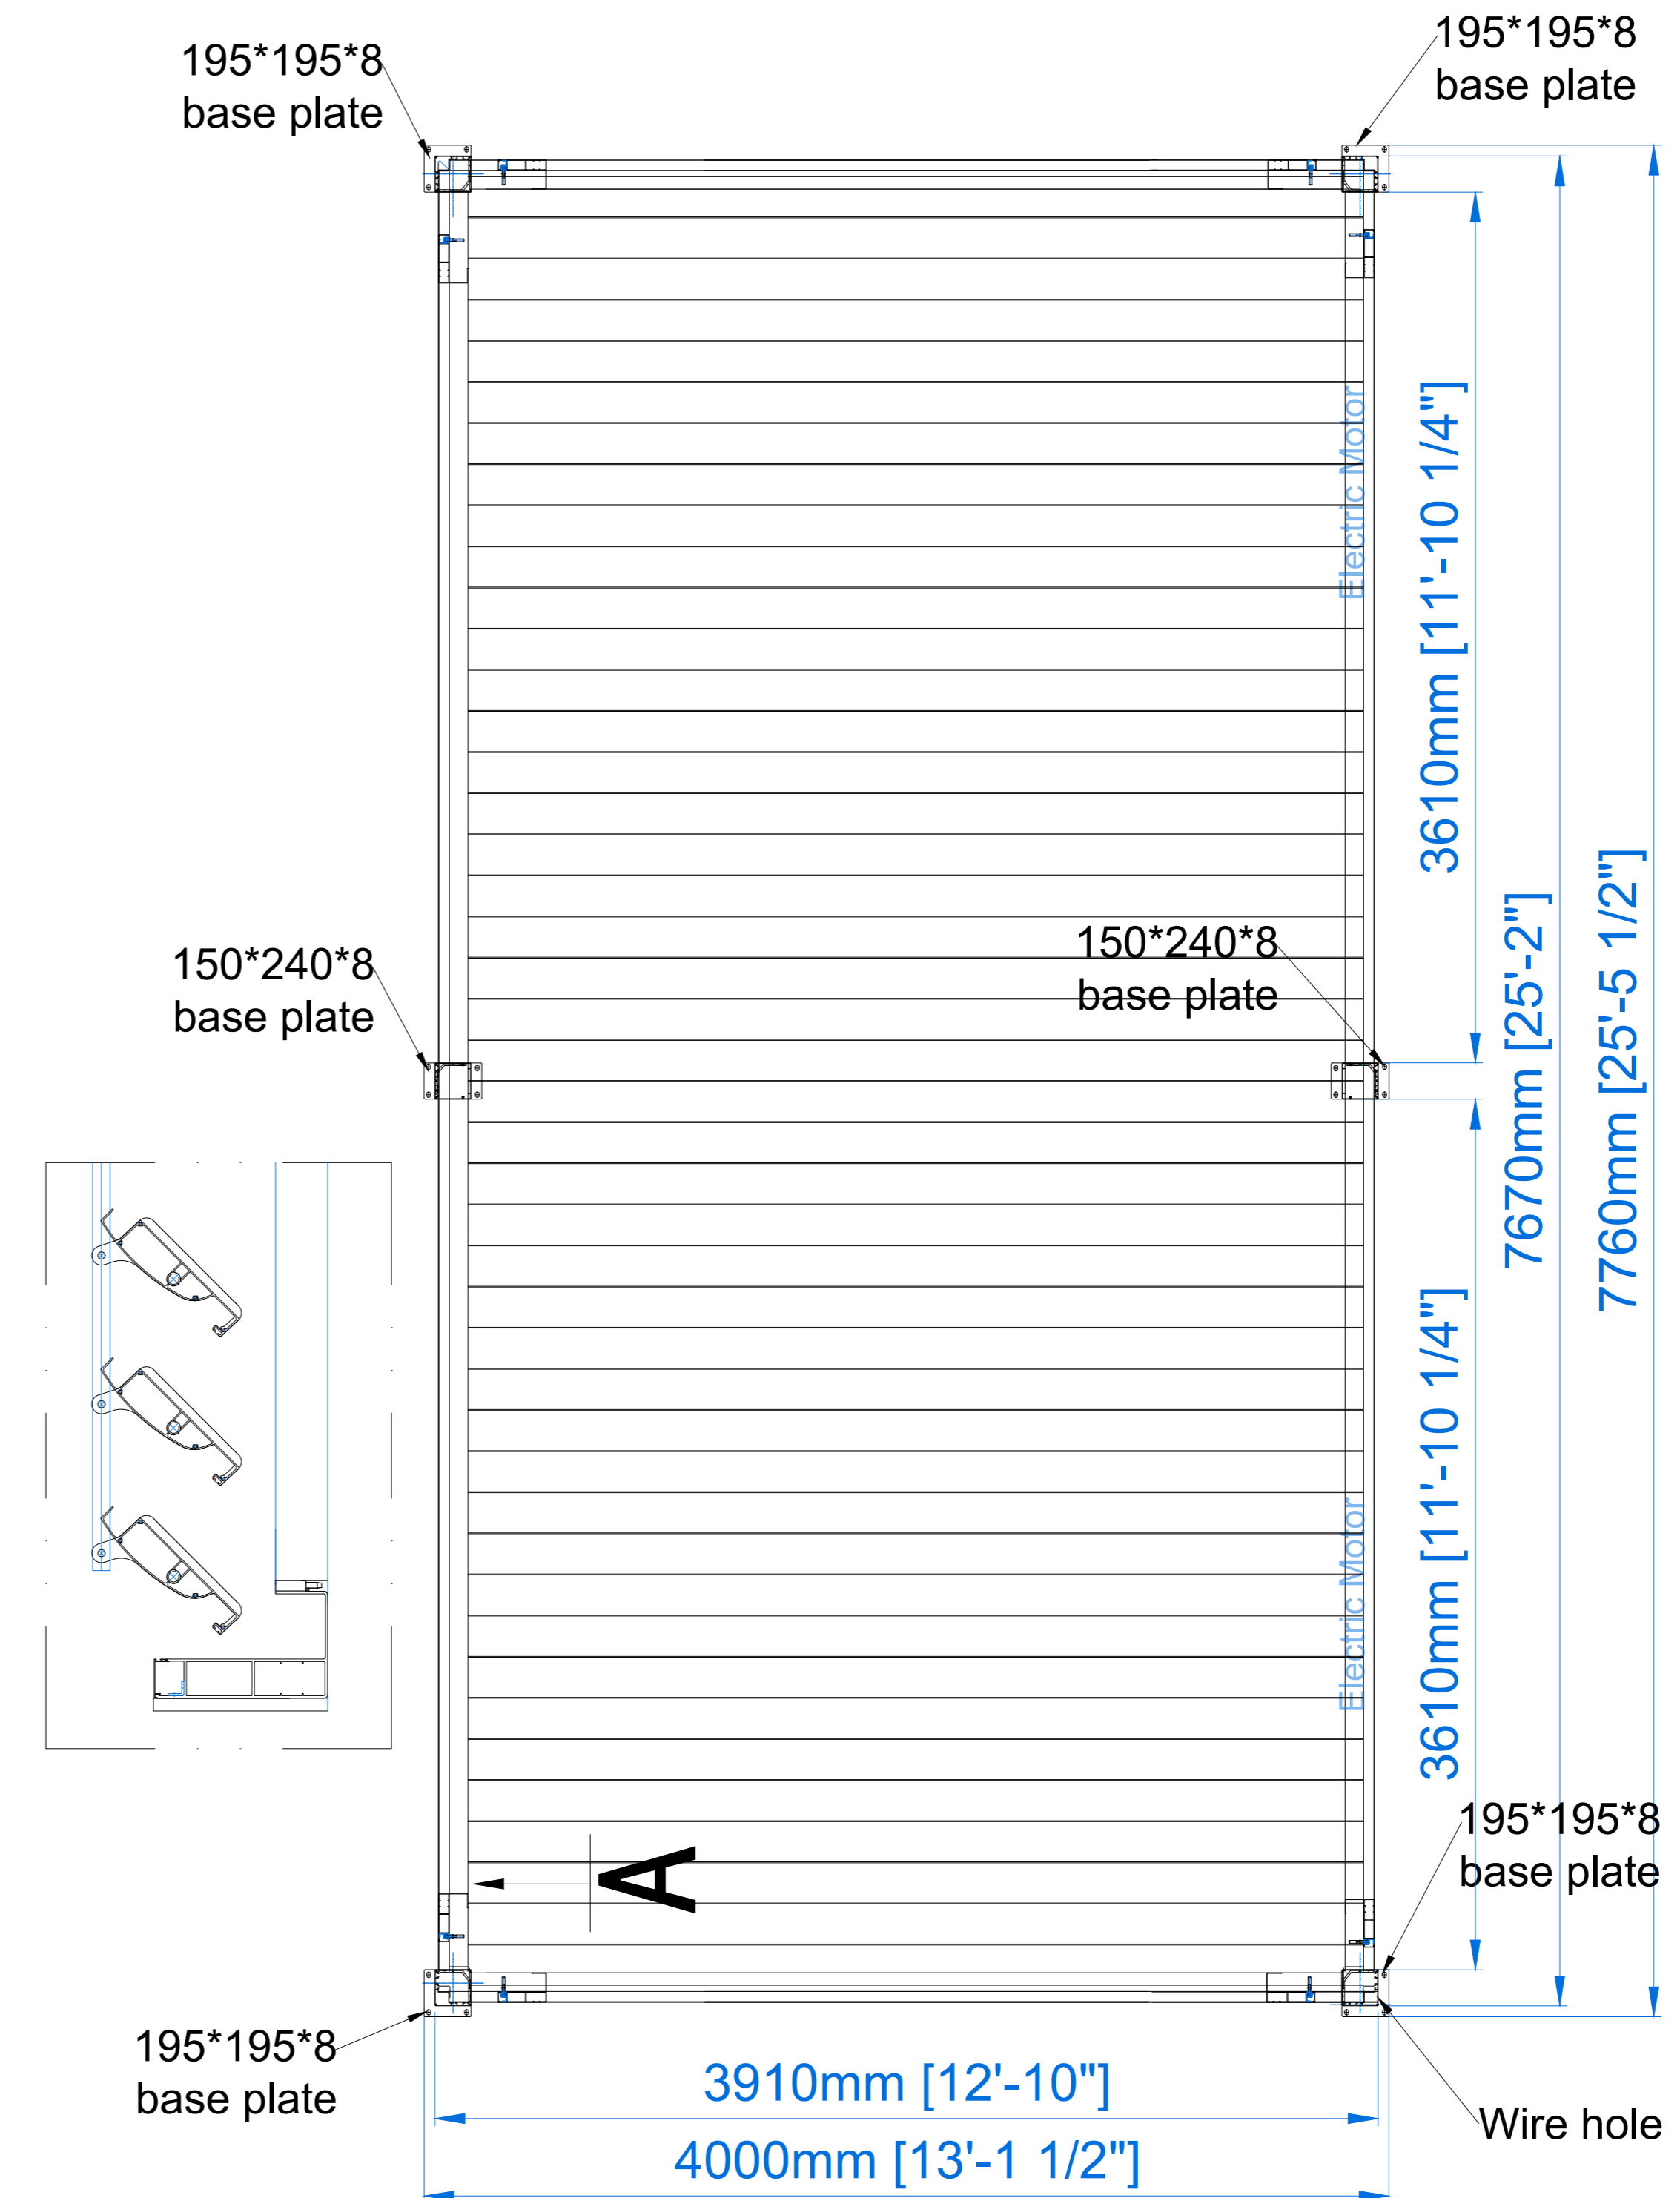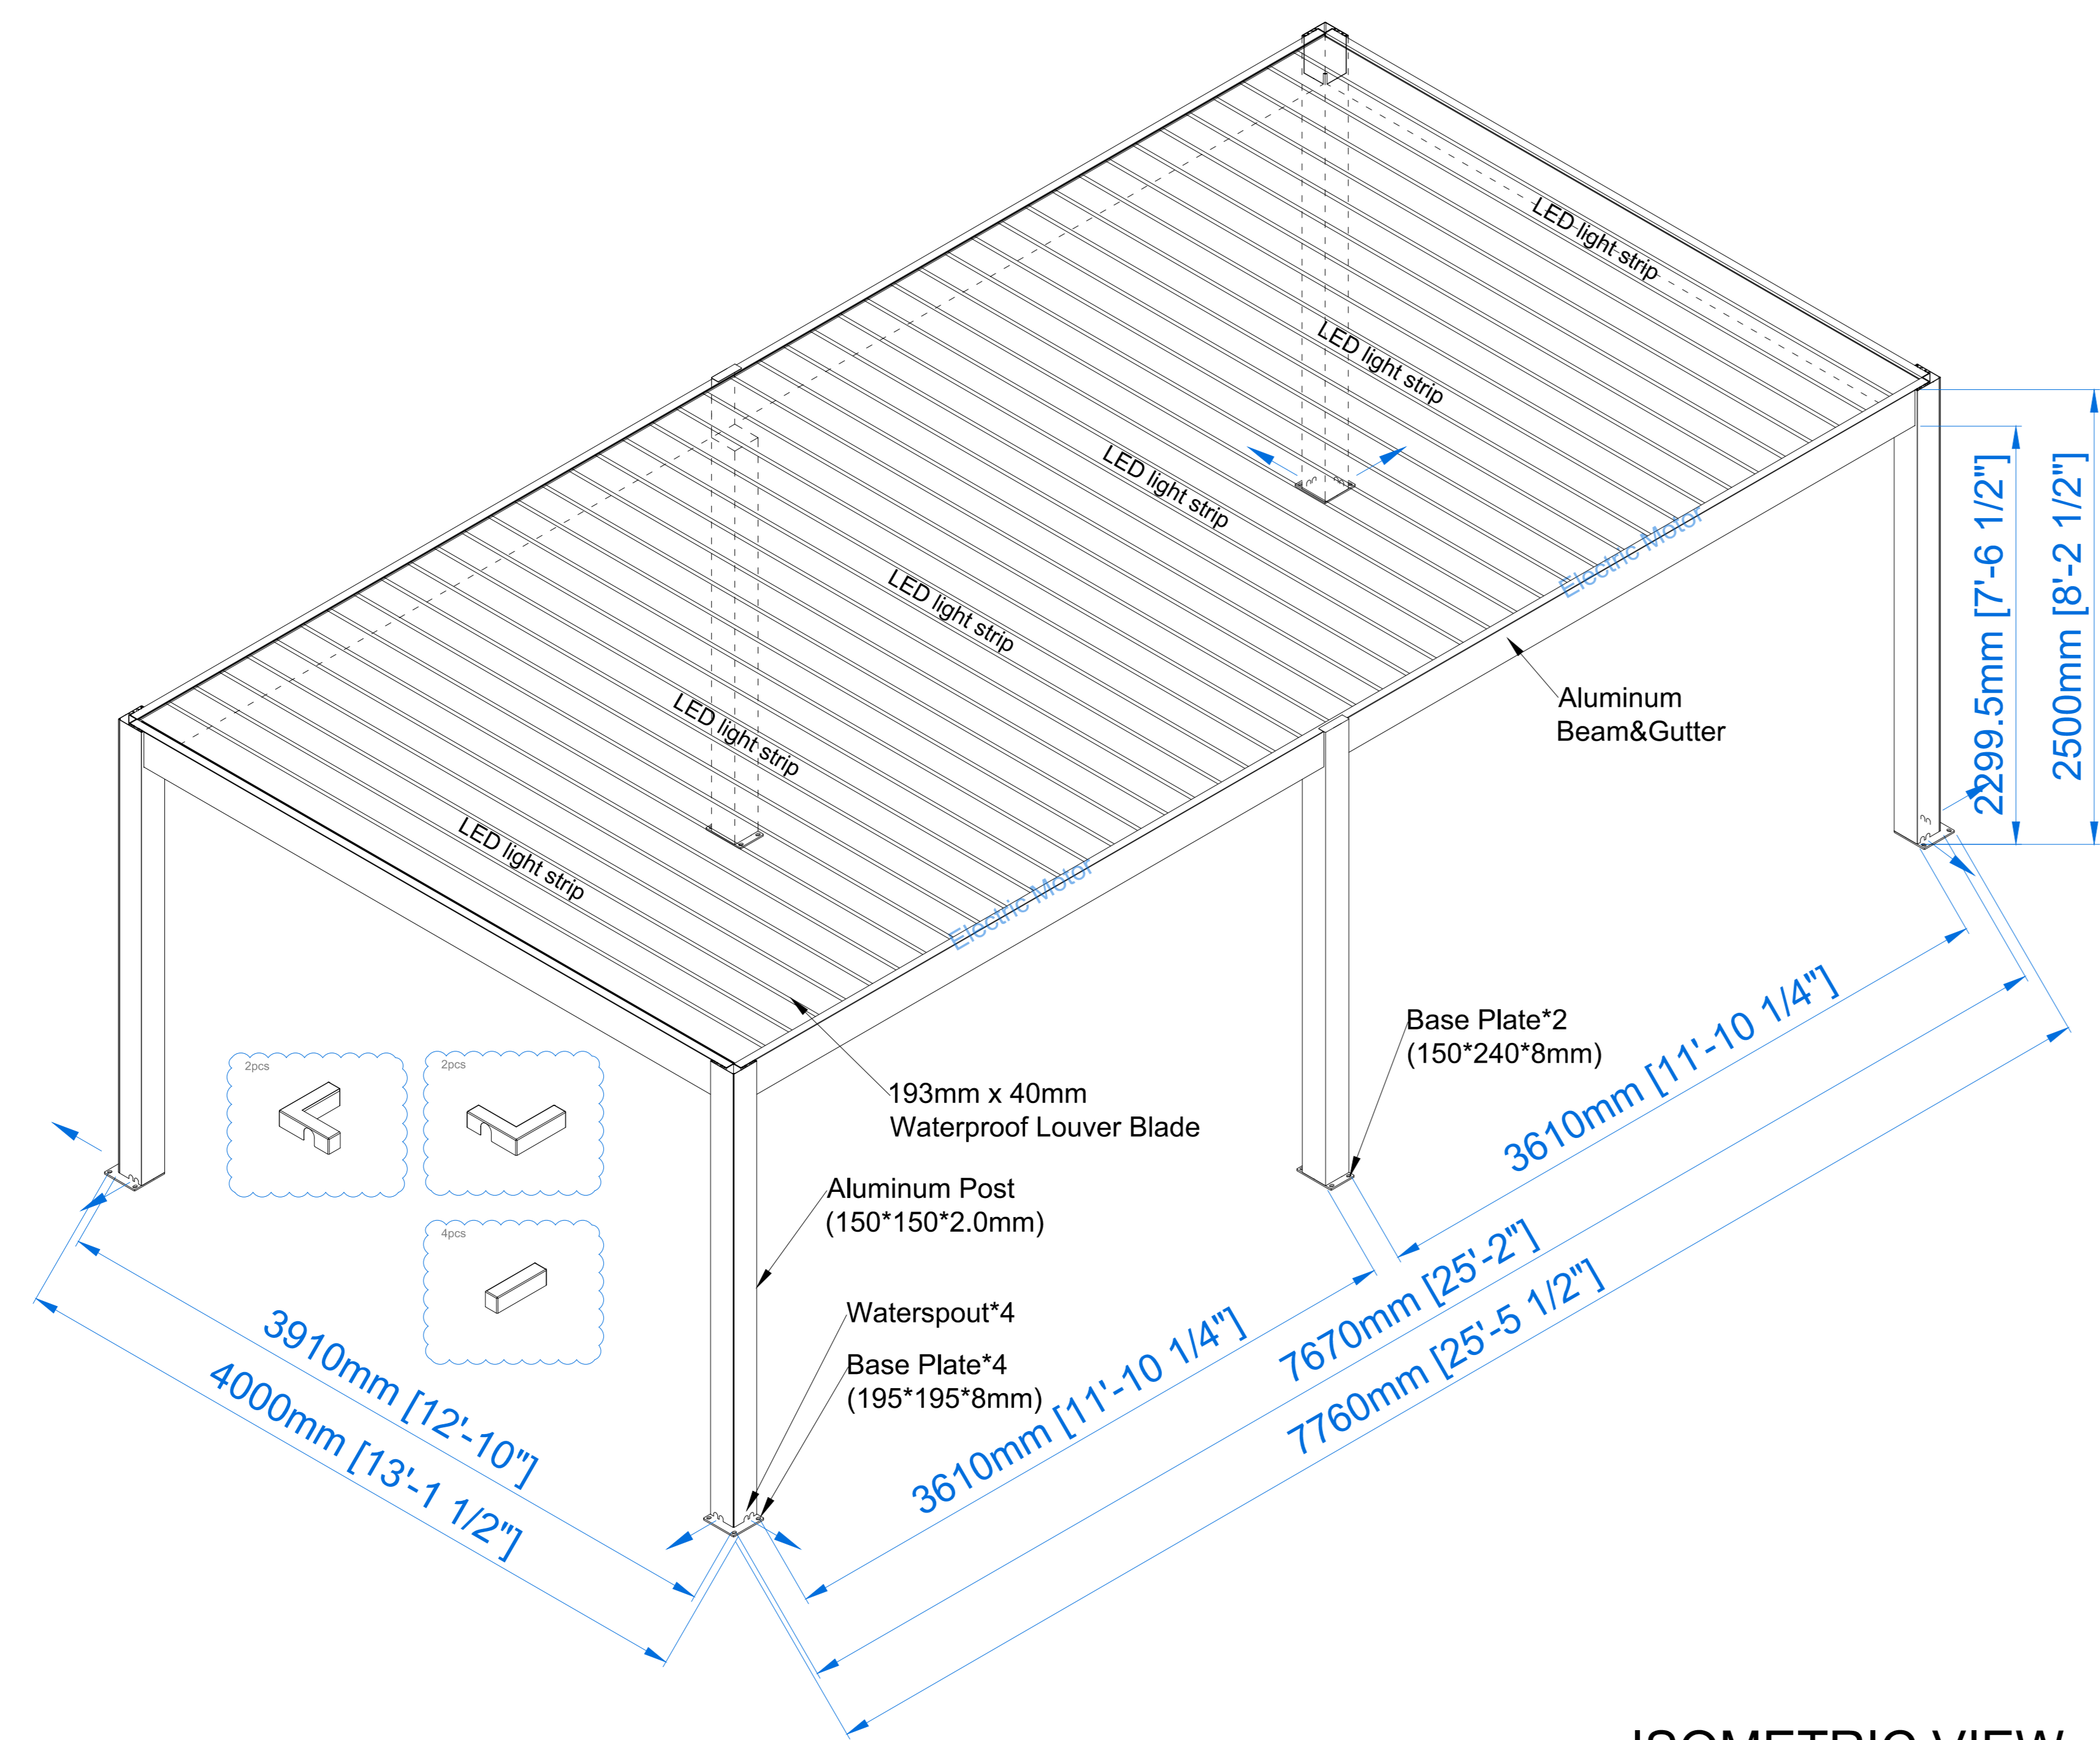


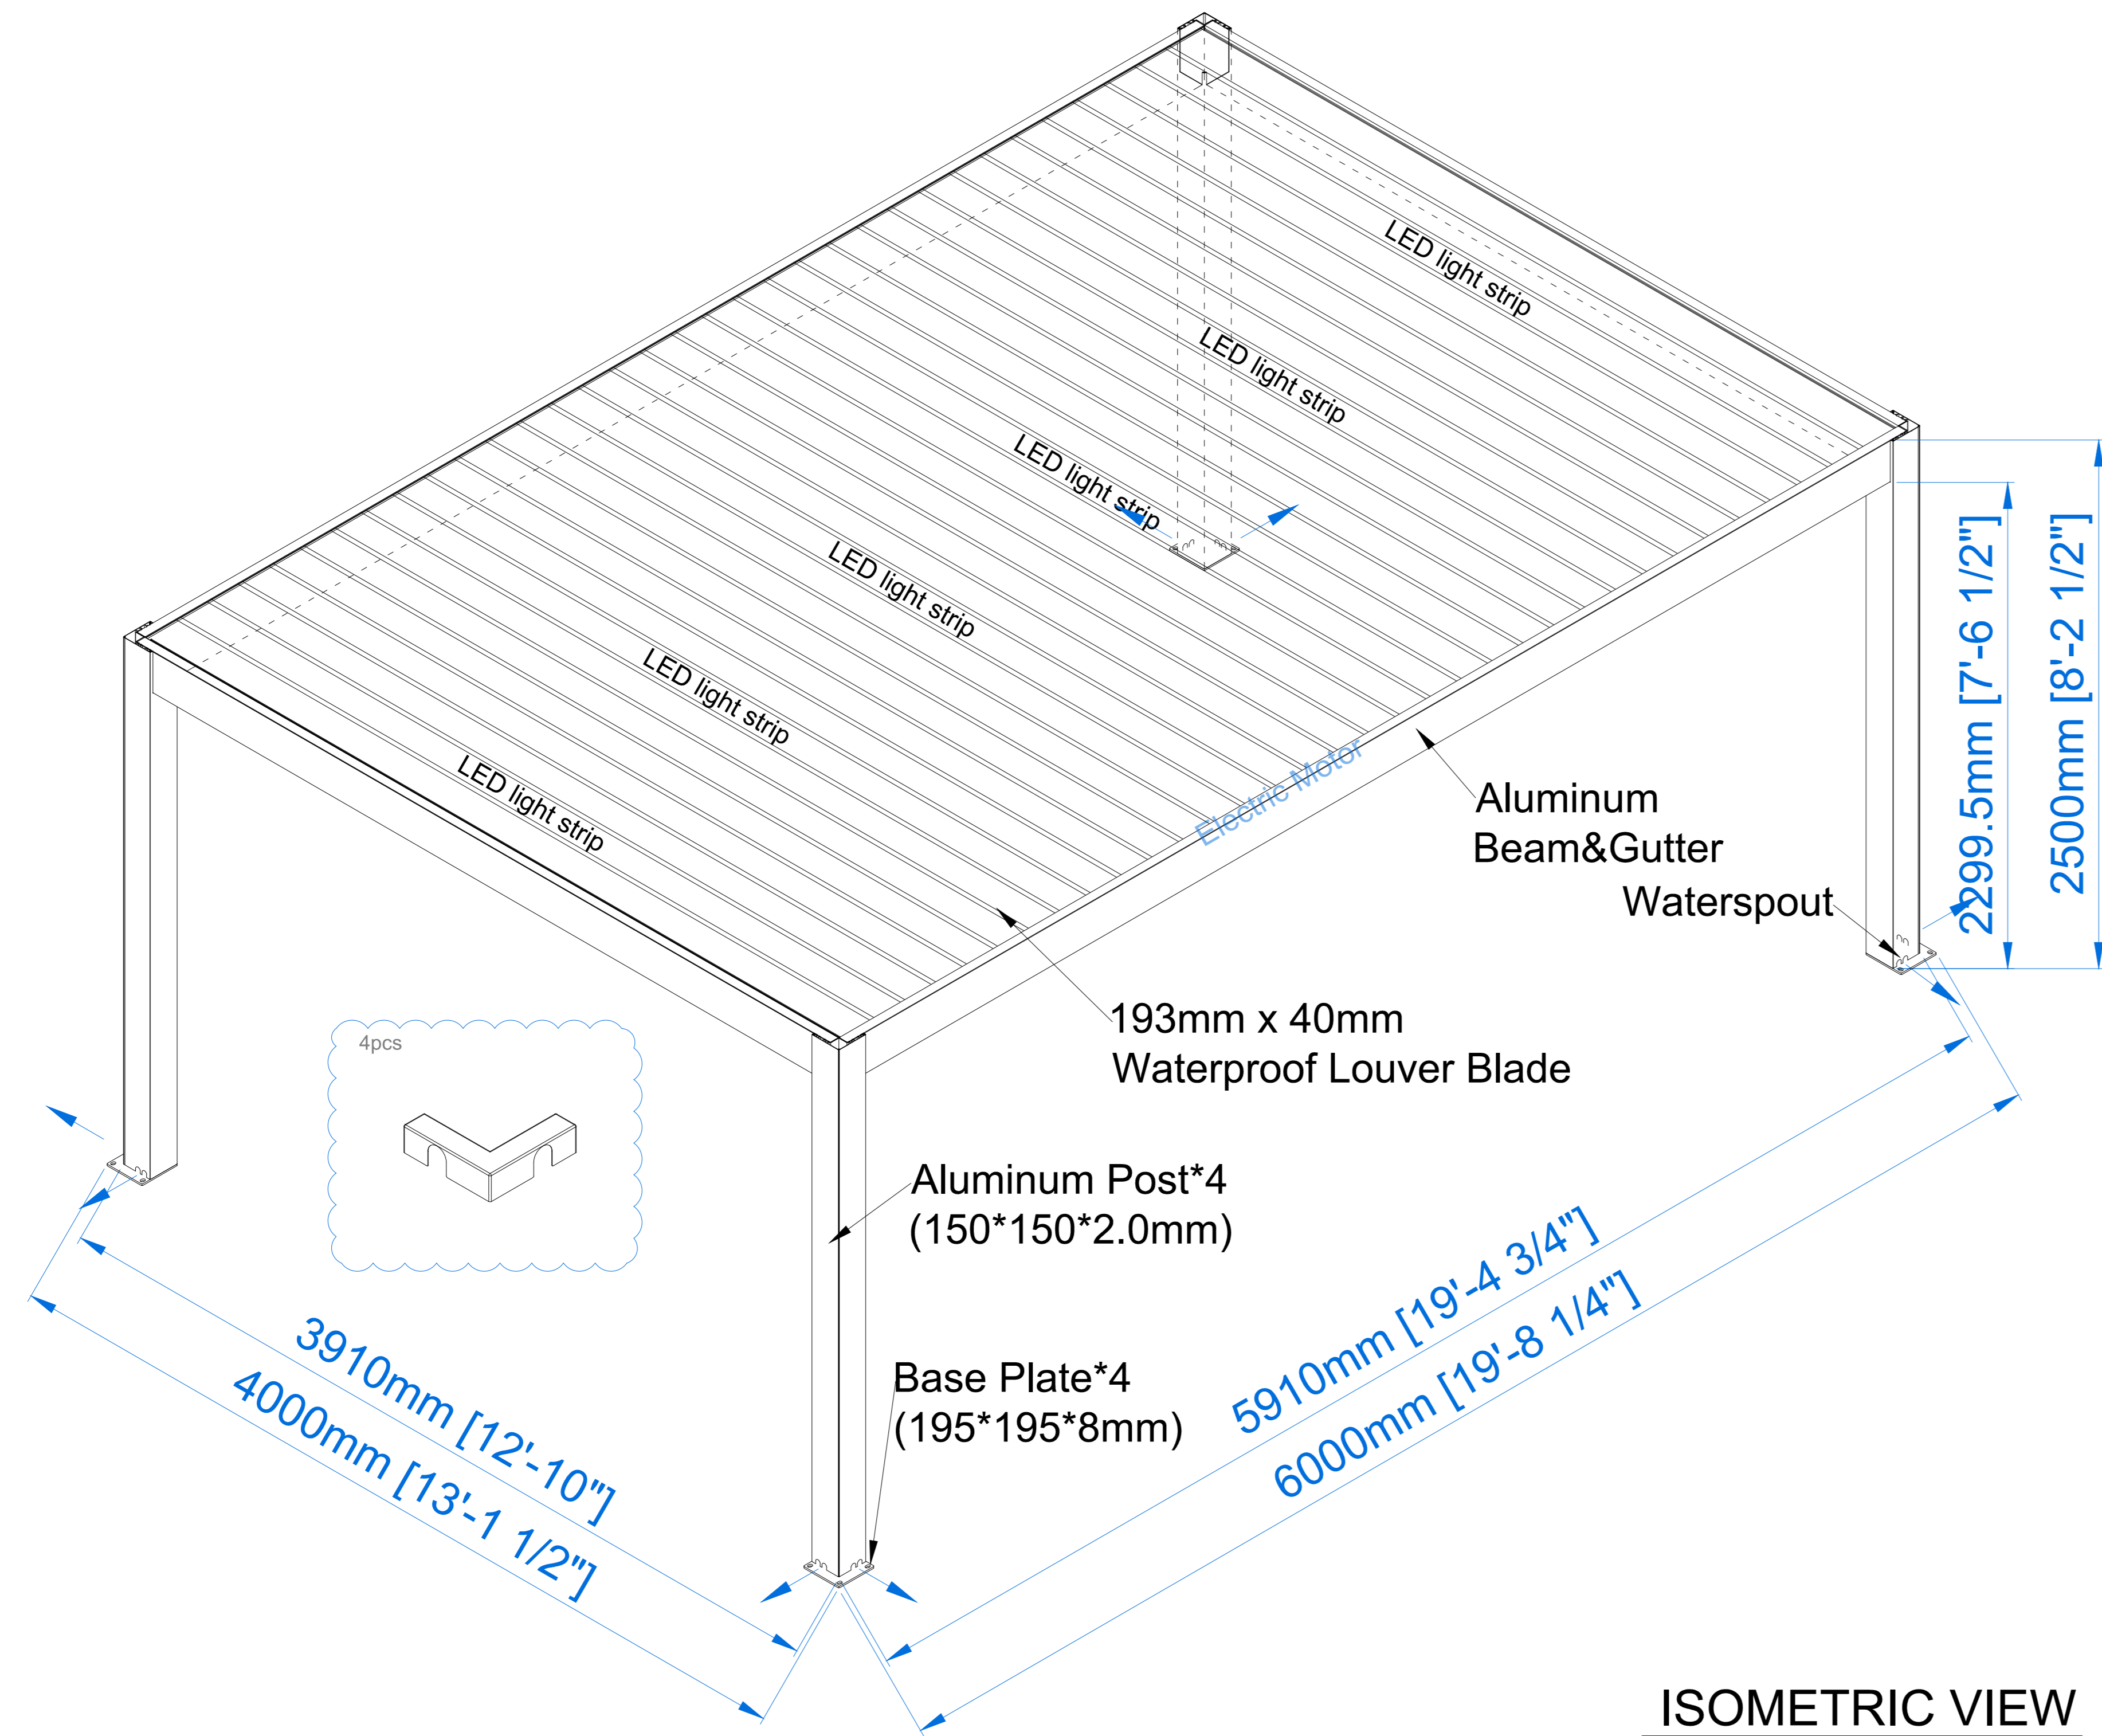


ISOMETRIC VIEW

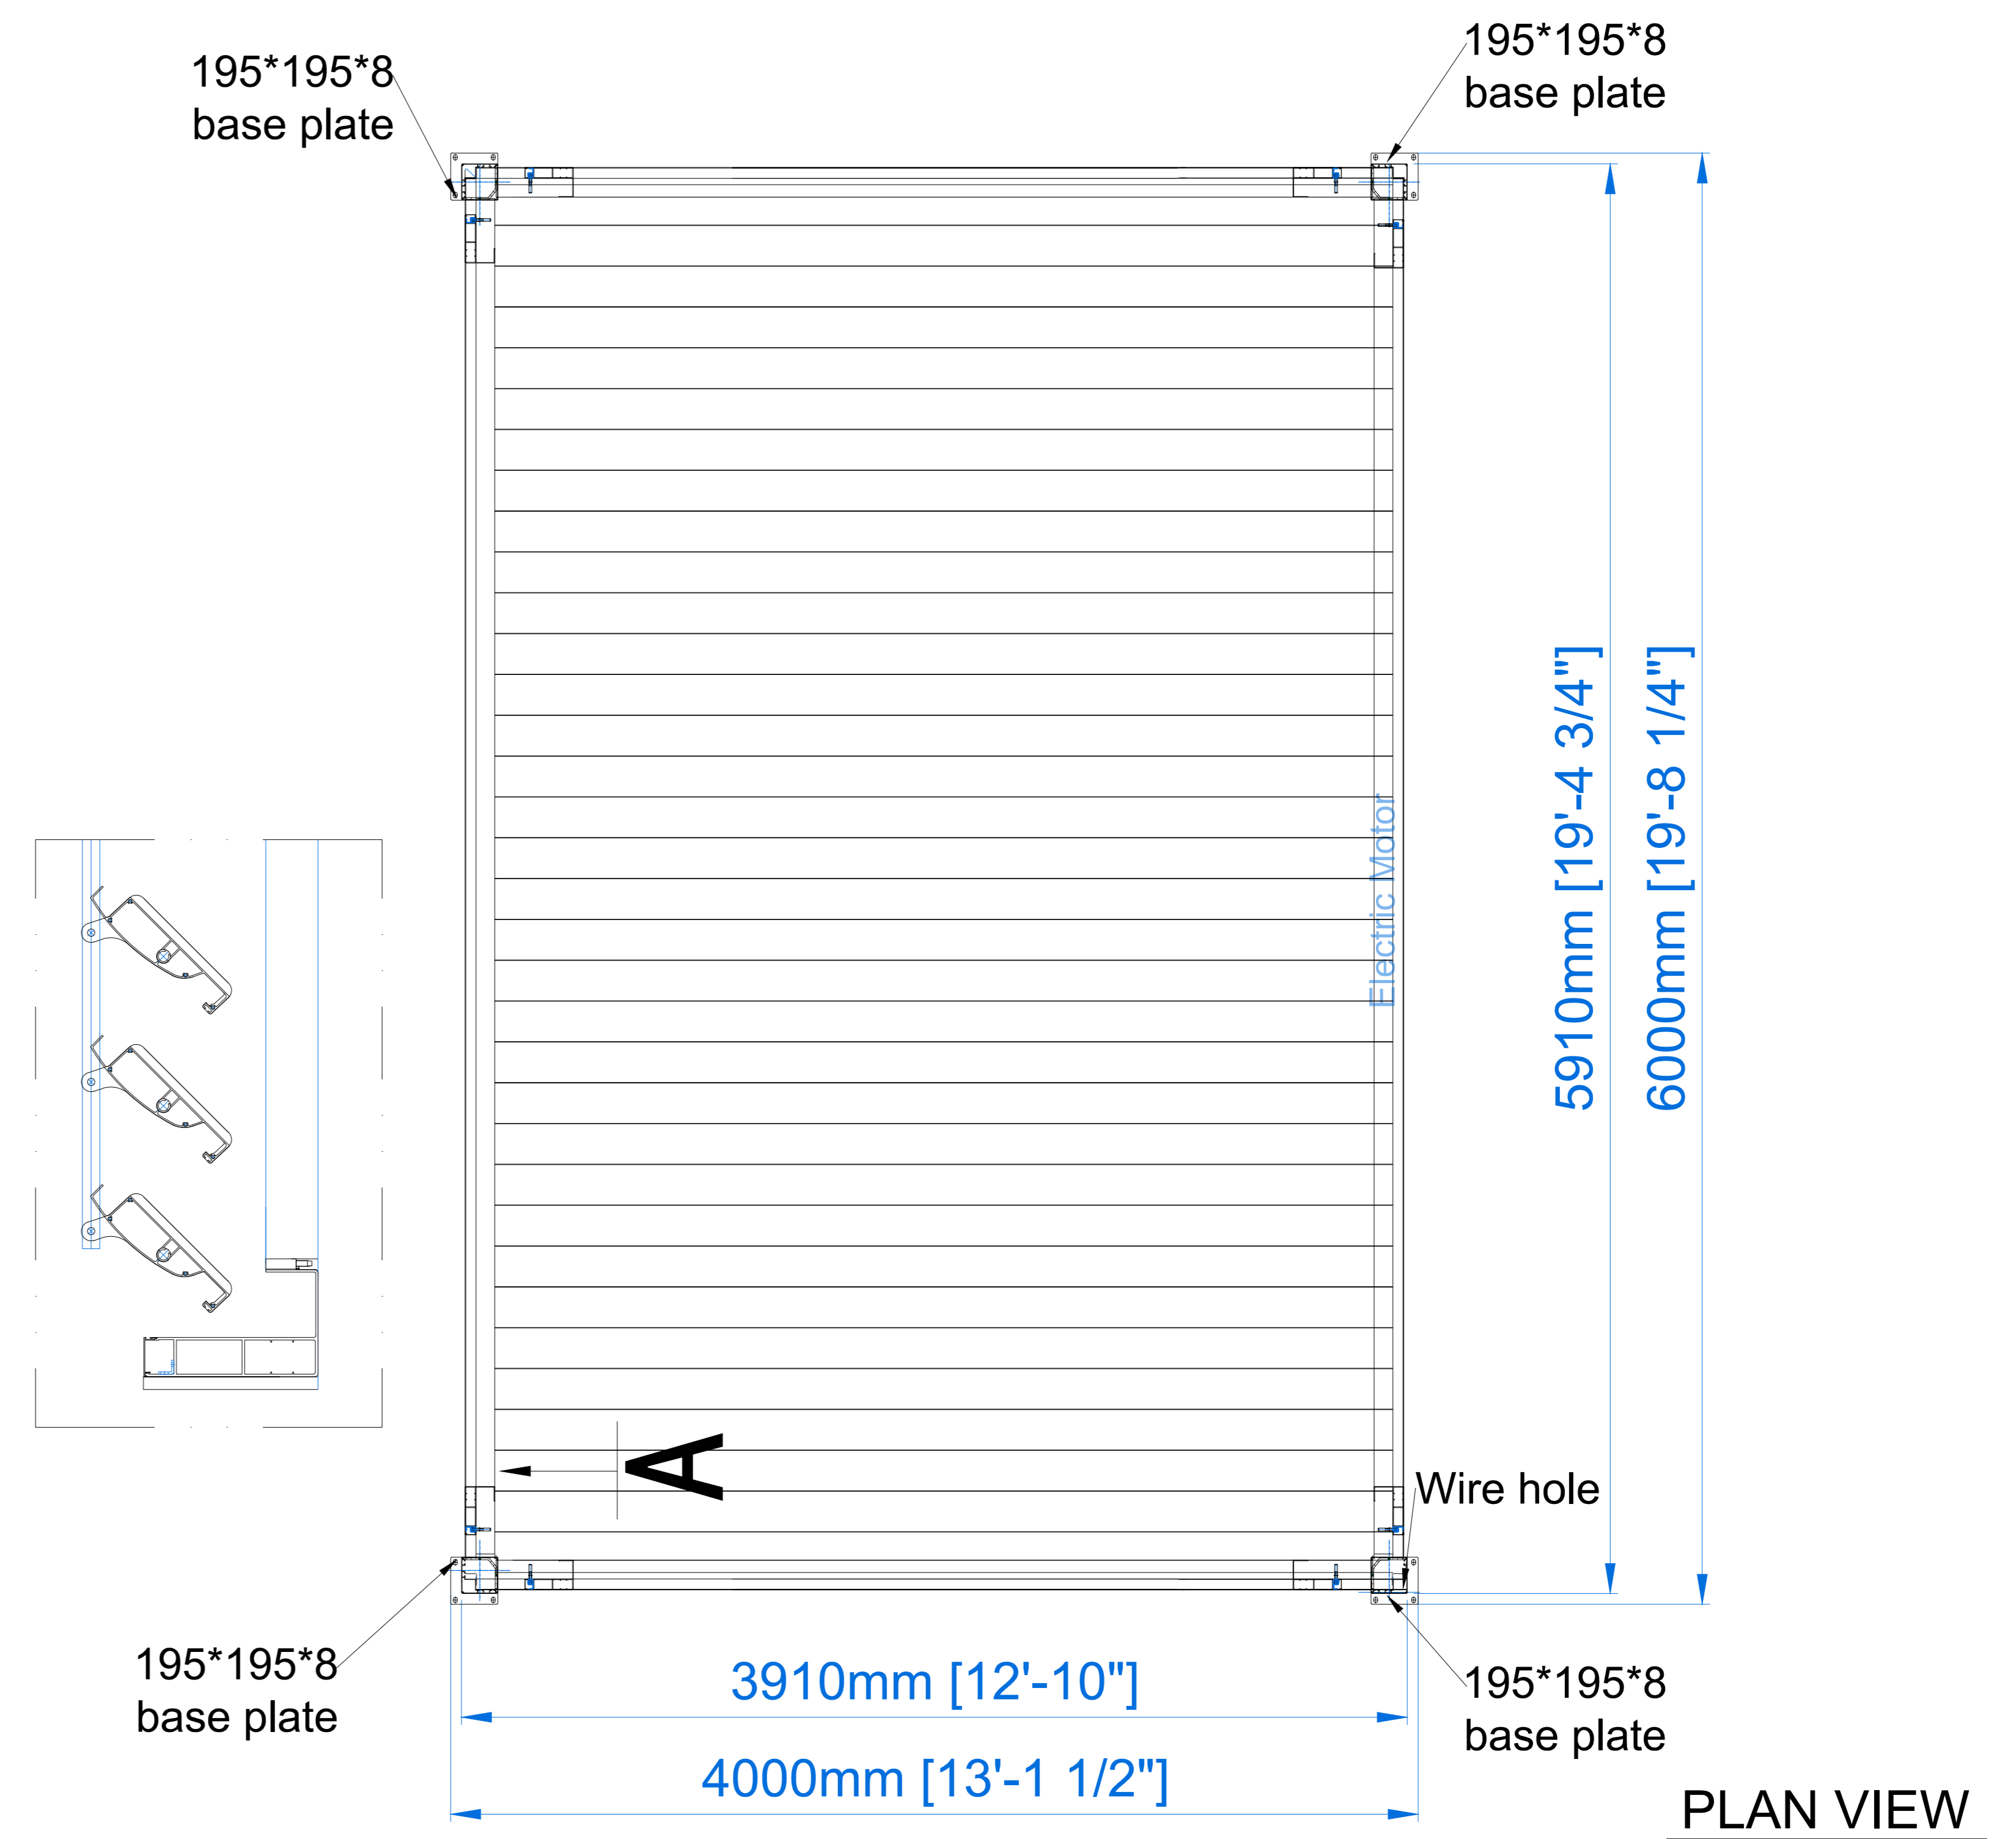


PLAN VIEW

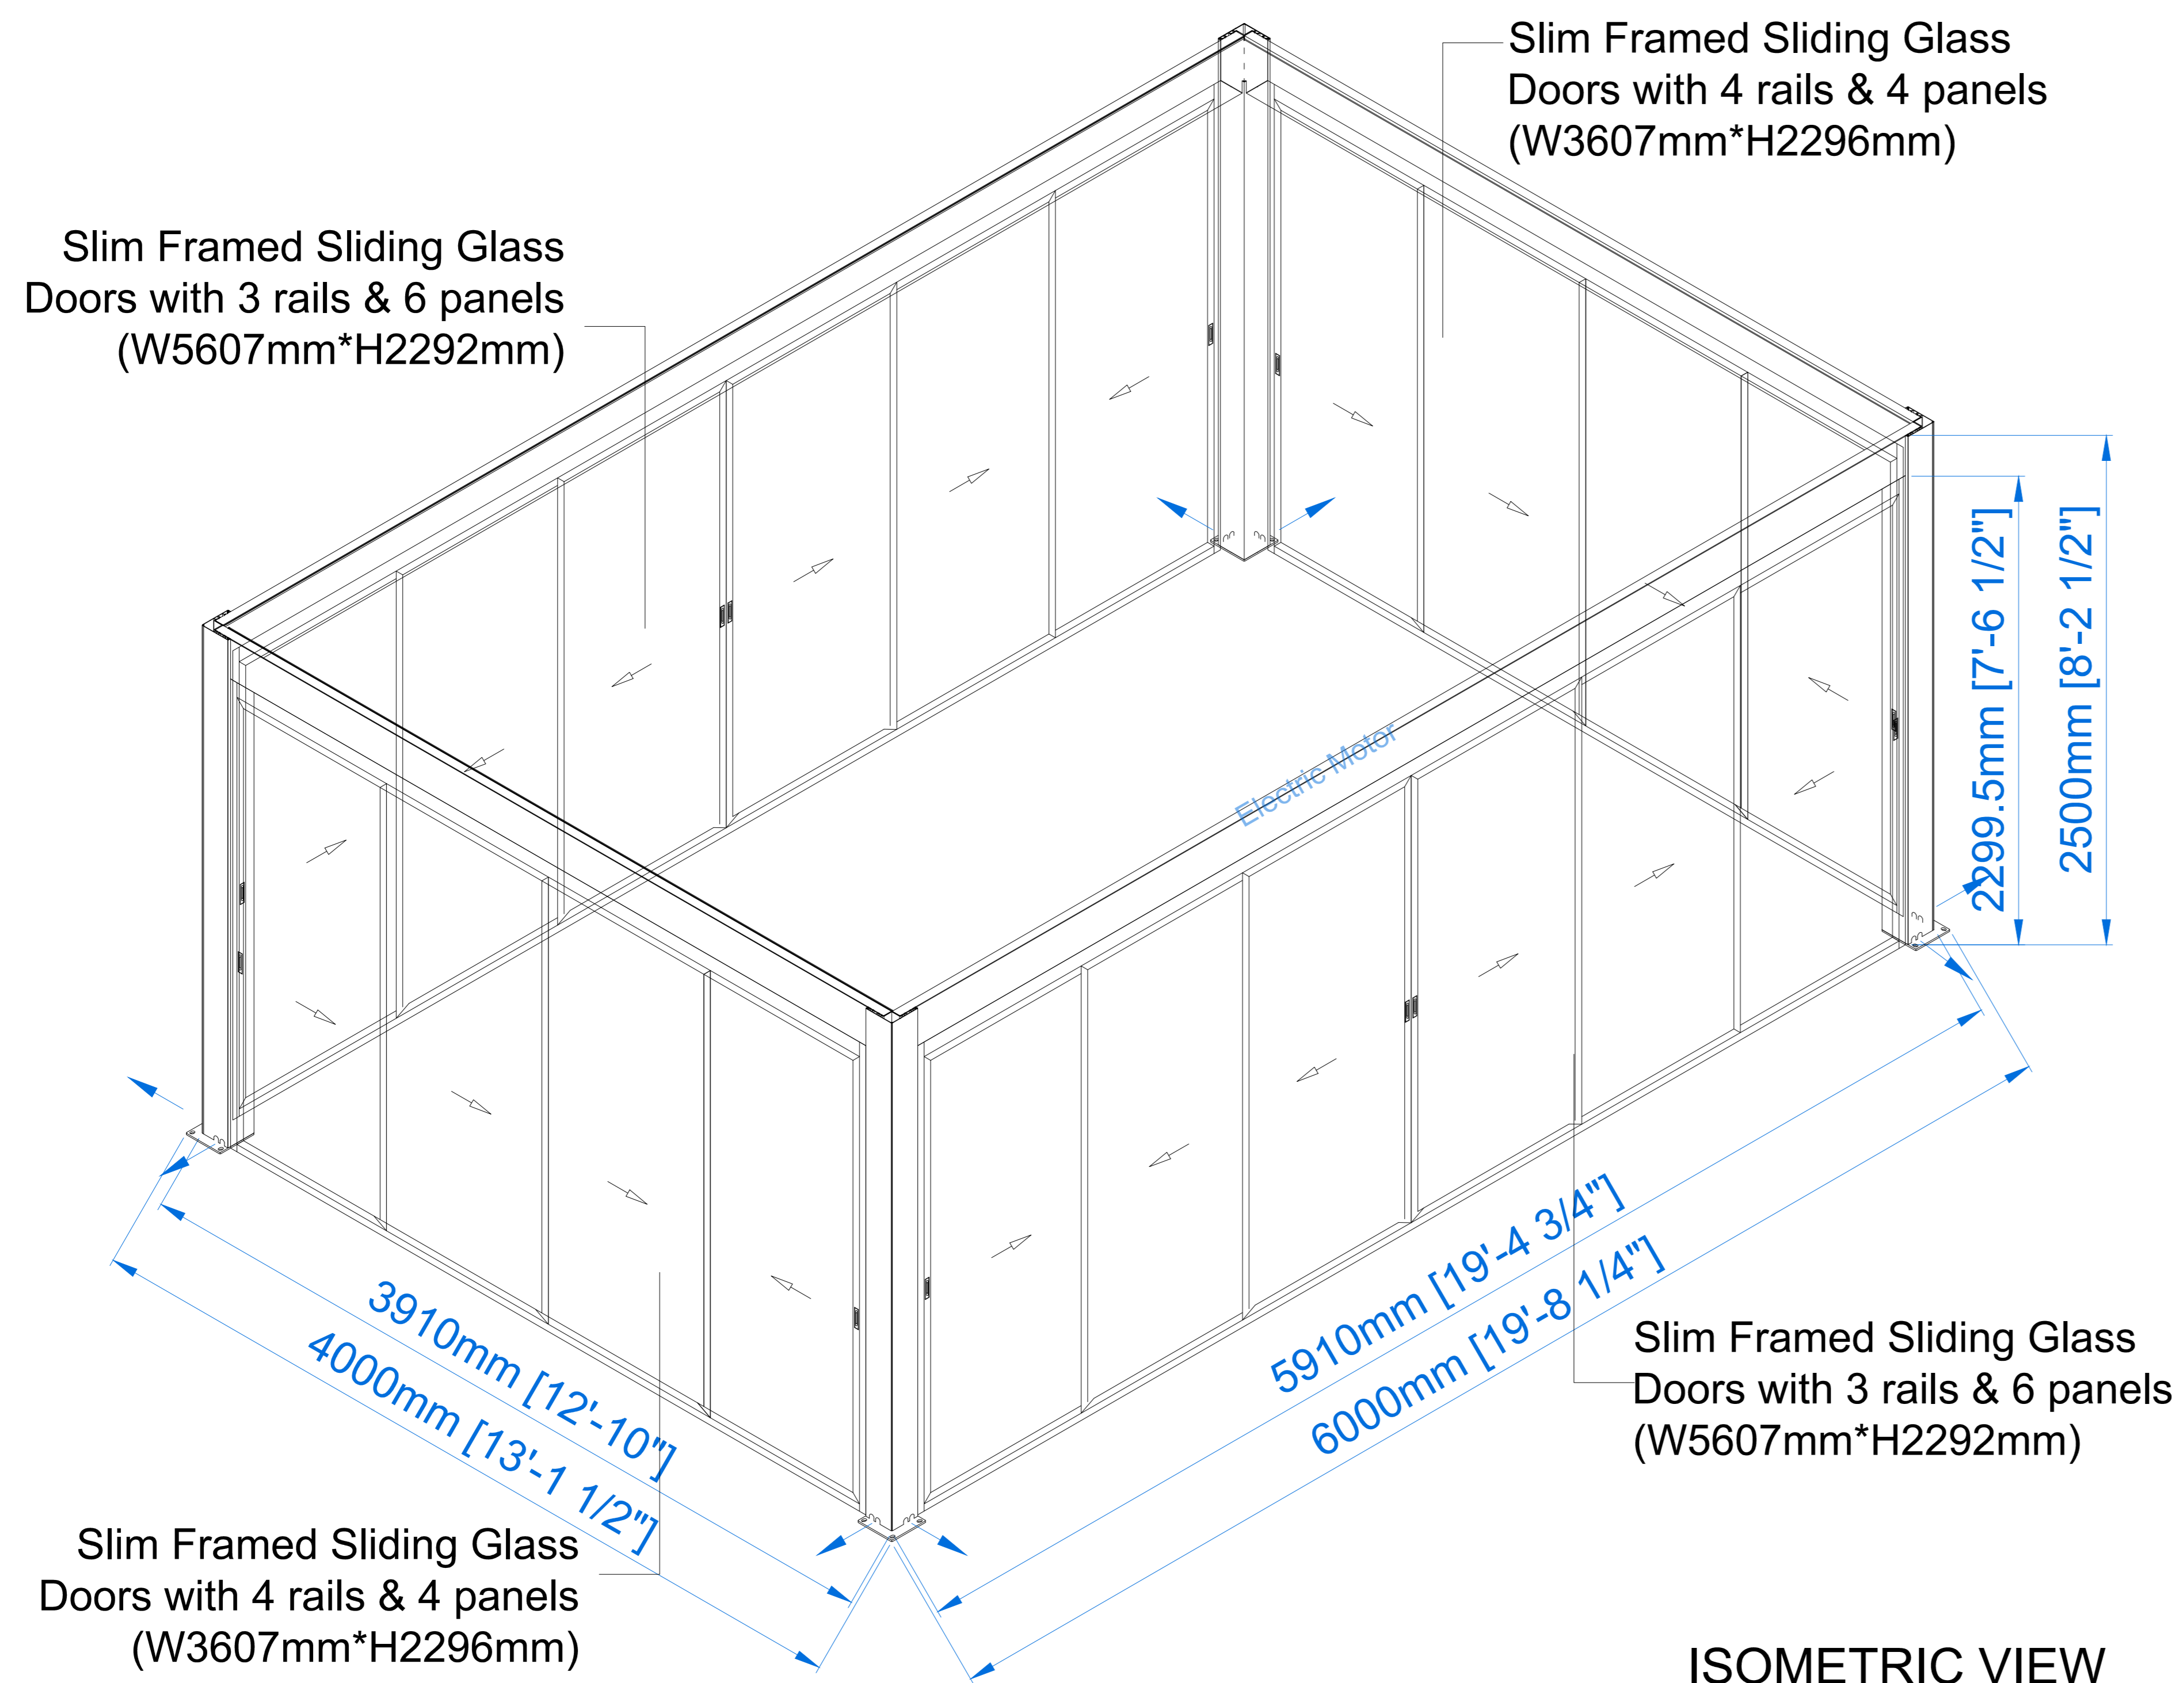

ISOMETRIC VIEW

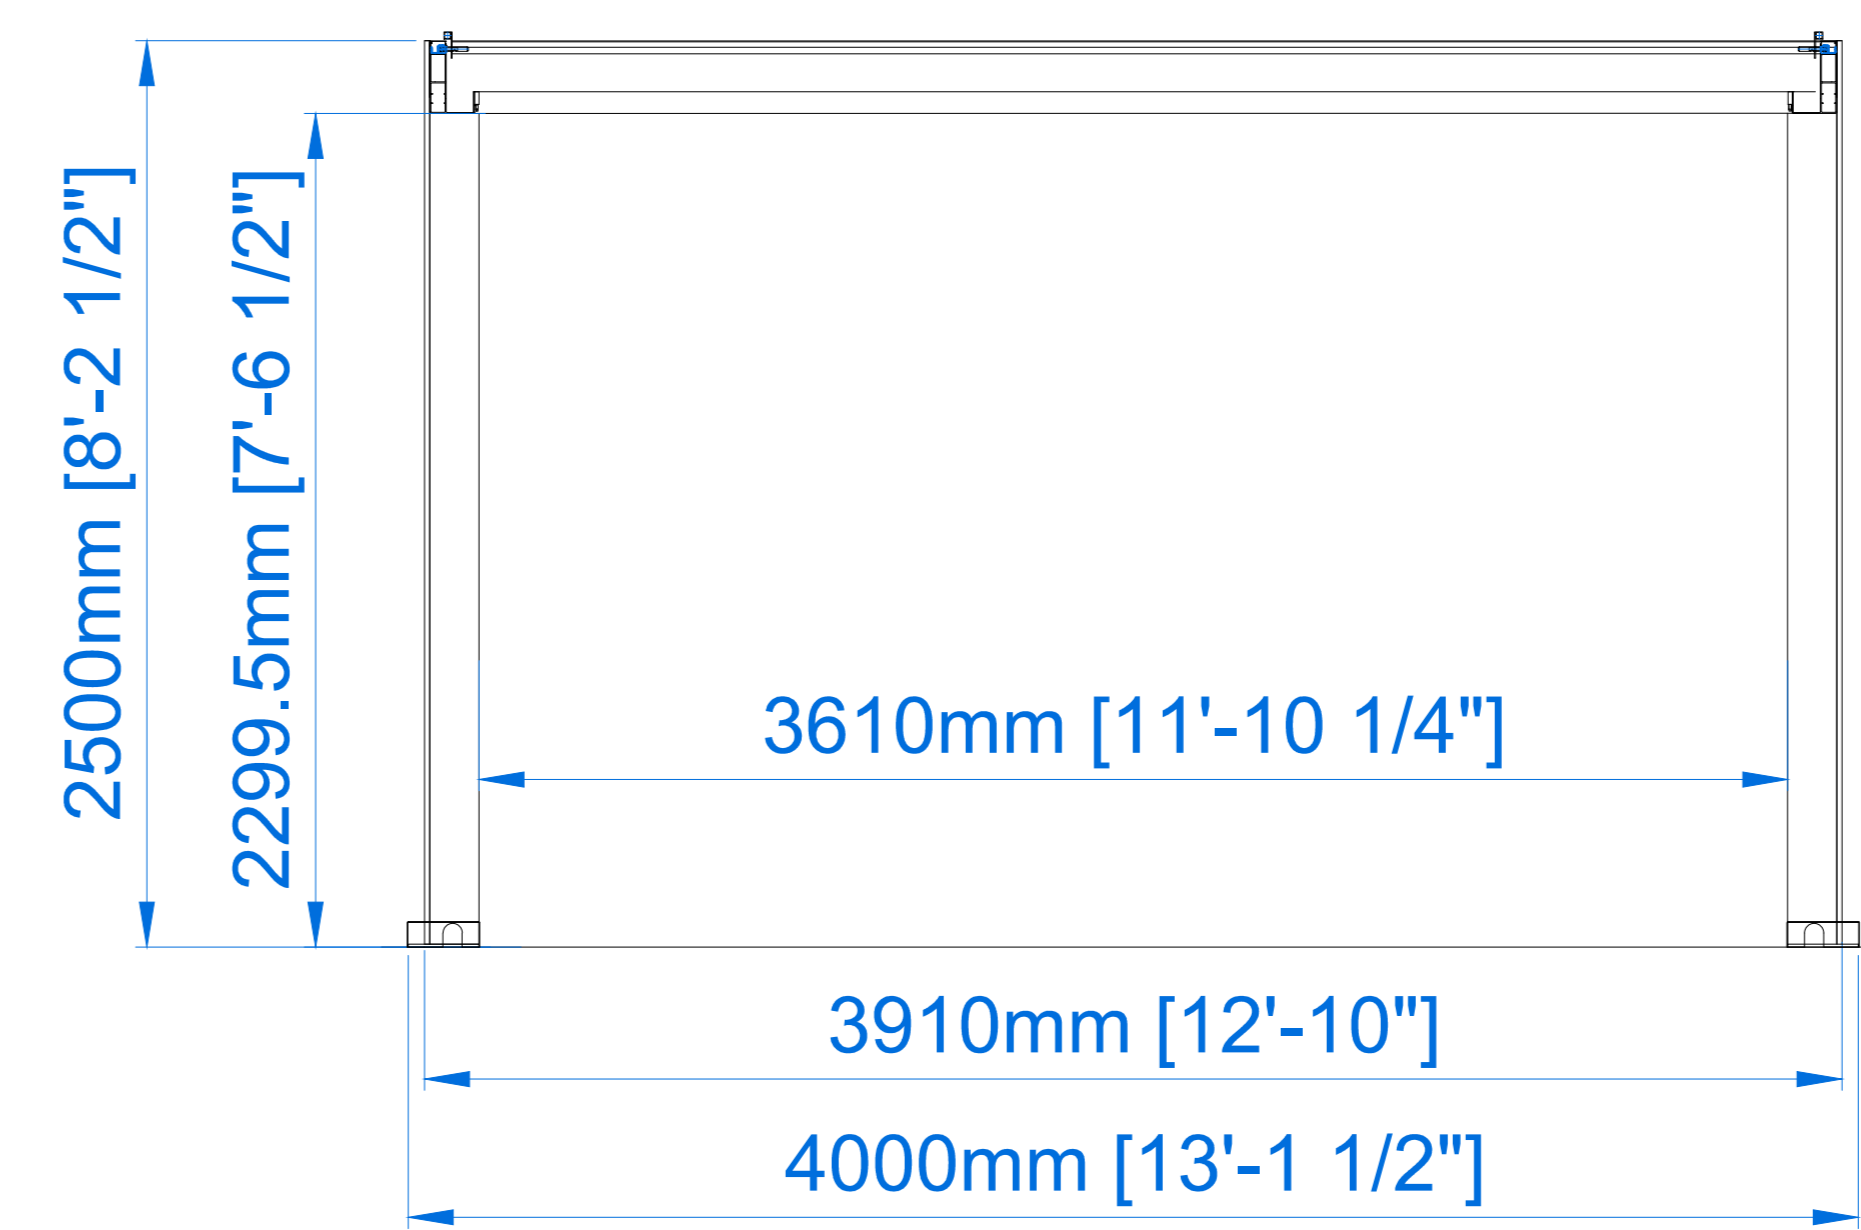

ELEVATION VIEW-1

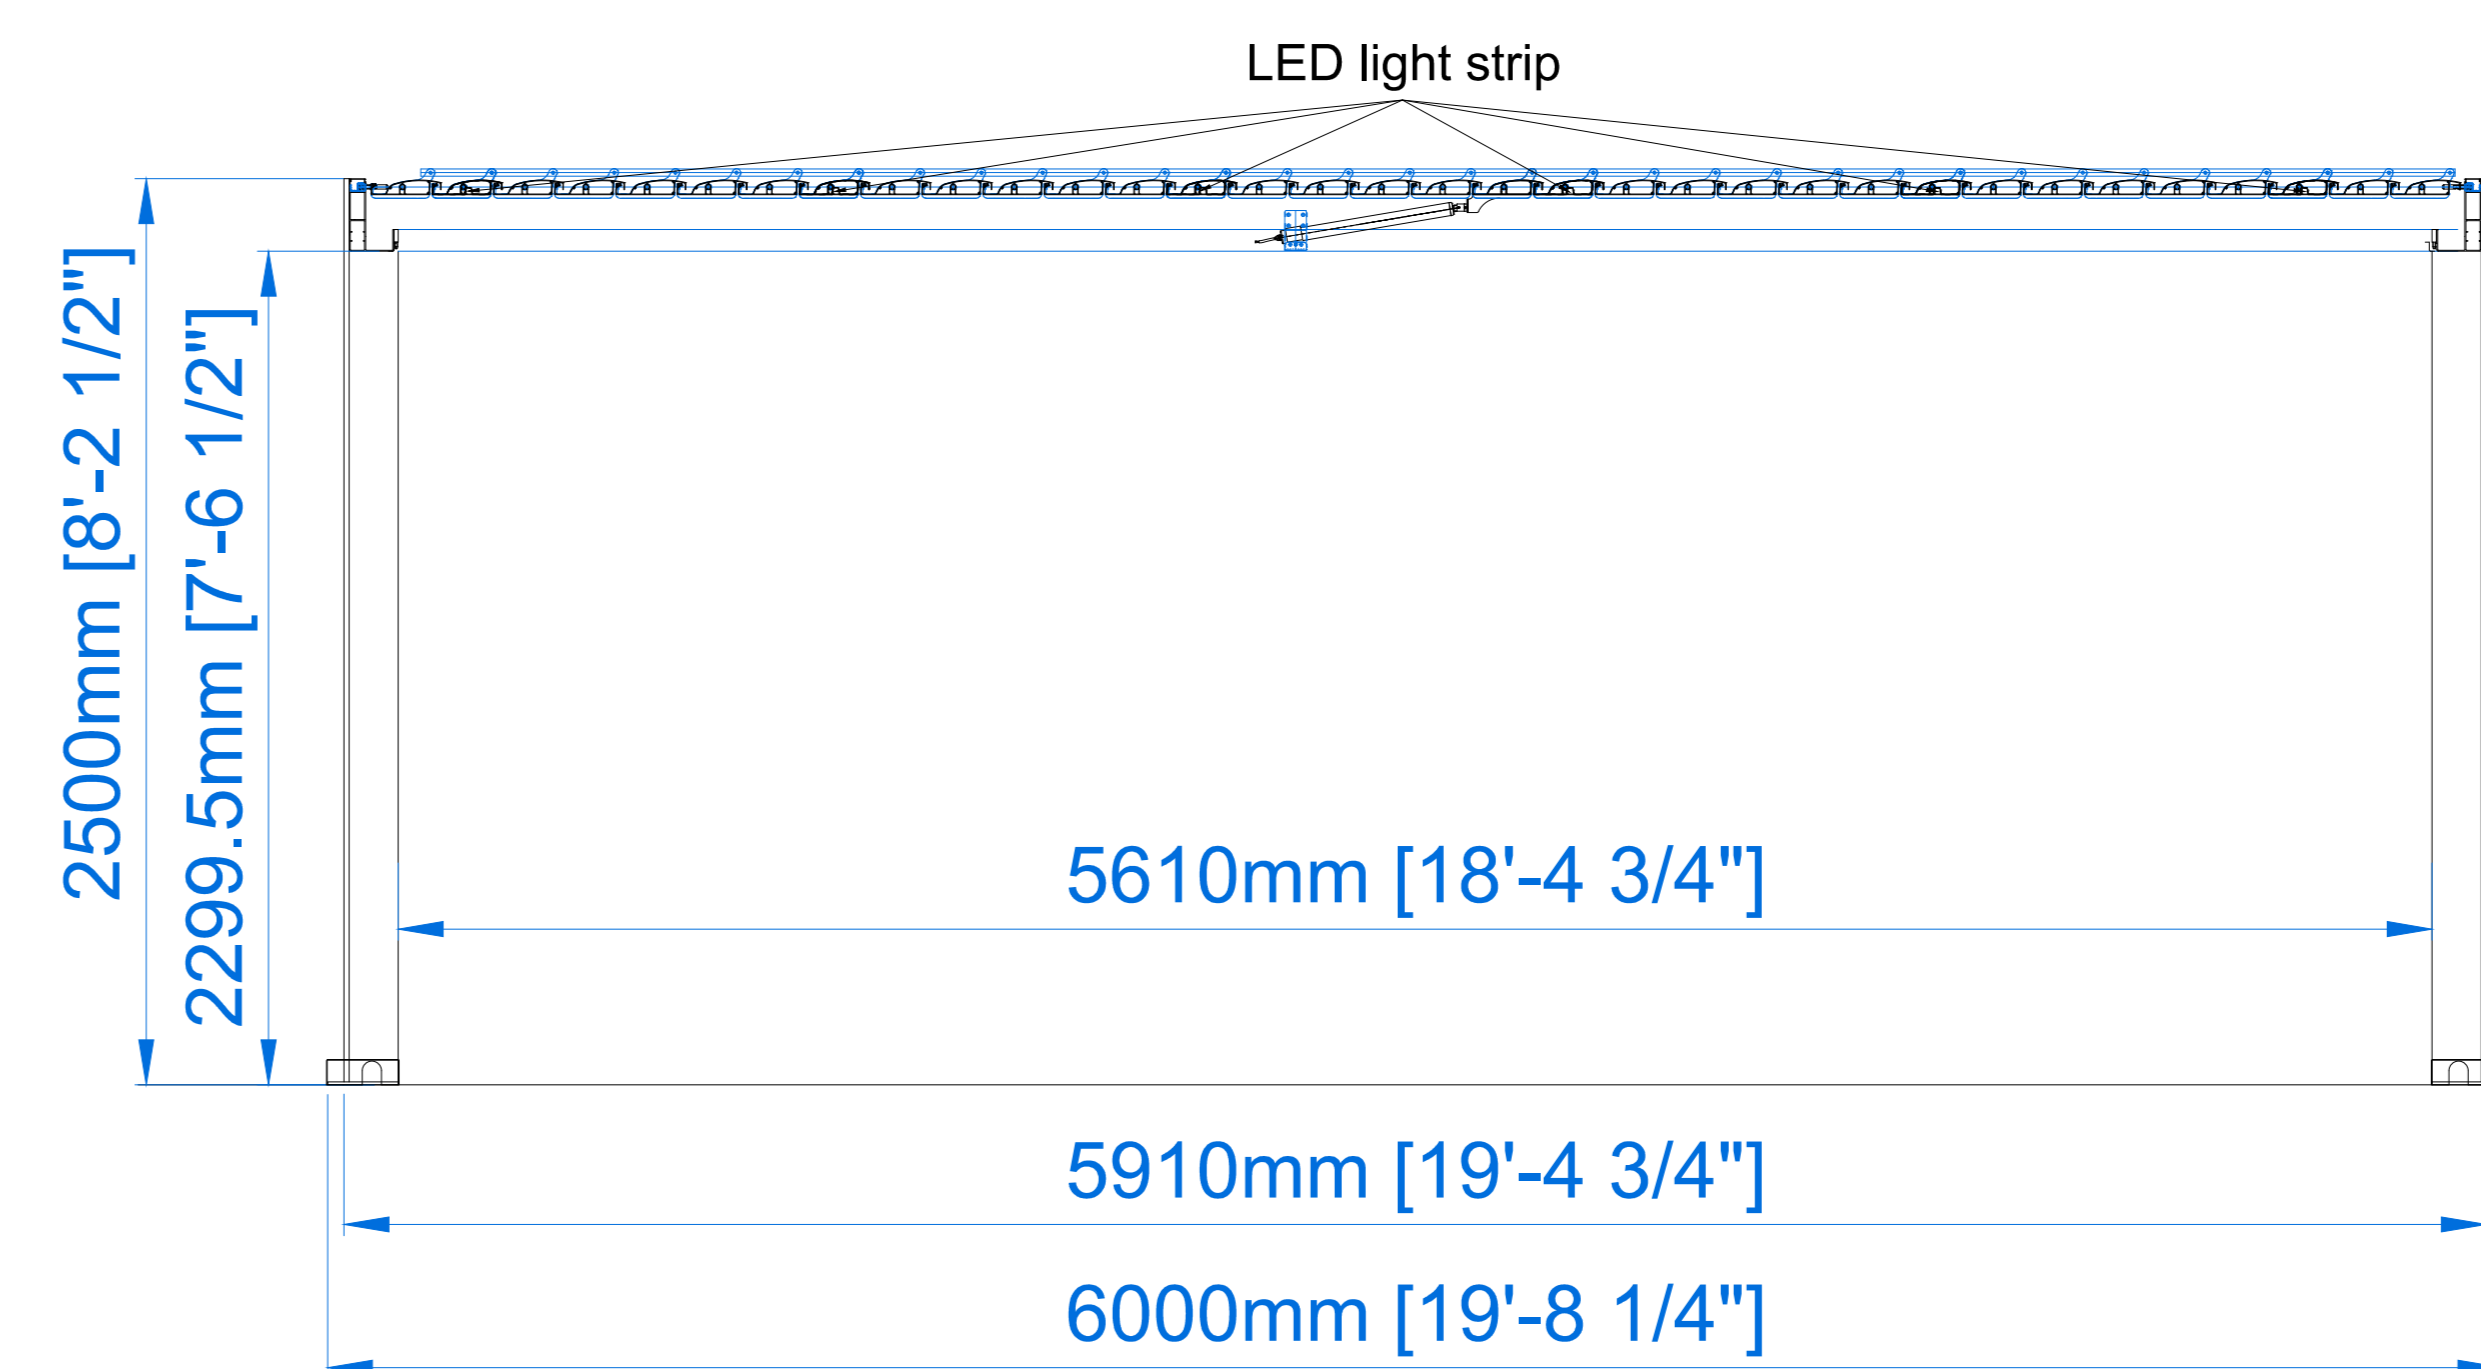

ELEVATION VIEW-2